## SITE PLAN REVIEW AGENDA

6/30/2021 - 9:00 A.M. Conference Room #4 315 E. Acequia Avenue

ITEM NO: 1 Resubmit SITE PLAN NO: SPR21006

PROJECT TITLE: Ramm Hospitality, Inc

DESCRIPTION: Vacant Undeveloped Land in Visalia, CA for the Construction of a Fast Food Franchise with a

Drive-Thru. (BRP)

APPLICANT: Raju Verma
OWNER: ROYE LINDA
APN: 081170027

LOCATION: Crowley Ave and Plaza Drive

ITEM NO: 2 Resubmit
SITE PLAN NO: SPR21109

PROJECT TITLE: Sequoia Bend Estates TSM

DESCRIPTION: Proposed 138 Lot Tentative Subdivision Map (R-1-5)

APPLICANT: Matt Ainley

OWNER: VANDERWEERD RON ALAN & ROSALINDA K

VANDER WEERD INVESTMENTS

APN: 098330006 098142057

LOCATION: 2103 E GOSHEN AVE

ITEM NO: 3

SITE PLAN NO: SPR21112

PROJECT TITLE: Rally's Drive Thru

DESCRIPTION: Rally's Drive Thru (C-MU R-1-5)

APPLICANT: Mike Hamzy

OWNER: AUTO OIL CHANGERS INC

APN: 000014003

LOCATION: 2800 N DINUBA BLVD

ITEM NO: 4

SITE PLAN NO: SPR21113

PROJECT TITLE: McDonald's Restaurant / Gas Station

DESCRIPTION: Exterior Building Remodel / Drive Thru Addition / Restroom Remodel / Site & Building ADA (C-N)

APPLICANT: Charlie Brown

OWNER: SECOND GENERATION PROPERTIES INC

APN: 085040085

LOCATION: 5205 W GOSHEN AVE

ITEM NO: 5

SITE PLAN NO: SPR21114

PROJECT TITLE: Banger Built Fitness - Training DESCRIPTION: Personal Training Facility (C-MU)

APPLICANT: Shane Yghnian

OWNER: HATTON DUKE W & MARTA N

APN: 094232008

LOCATION: 720 E MAIN ST

# CITY OF VISALIA SITE PLAN REVIEW APPLICATION

- Additional information and assistance in filling out this application can be found at the City of Visalia website (www.visalia.city) or by calling (559) 713-4440-




This application MUST be filled out in its entirety and submitted with an acceptable site plan (see site plan minimum requirements & submittal details on Page 2). Failure to provide all requested information may

result in rejection of your application and exclusion from the Site Plan Review agenda. Site Plan Review meetings are held on Wednesdays at 9am at City Hall East - 315 E Acequia Ave - Applicant(s) or Representative(s) must be present -- Application submittal deadline is 4pm on Thursdays to be scheduled for the next available meeting -Project/Business Name: RAMM HOSPITALITY, INC. VACANT UNDEVELOPED LAND IN VISALIA, CA FOR THE CONSTRUCTION OF A Project Description: FAST FOOD FRANCHISE WITH A DRIVE-THRU Site Plan Review Resubmittal: Yes X No If Resubmittal, Previous Site Plan Review Number: 21-006 Property Owner: RAMM HOSPITALITY, INC. Applicant(s) Name: RAJU VERMA PROJ Project Address/Location: Assessor Parcel Number: 08 1 - 1 7 0 - 0 2 7 Parcel Size (Acreage or Square Feet): 1.277 AC Building or Suite Square Footage: Are There Any Proposed Building Modifications: Yes No No --- THIS AREA FOR CITY STAFF USE ONLY ---Estimated Cost of Modifications to Building: Date Received: 06/18/2021 Describe All Proposed Building Modifications: SPR Agenda: 06/30/2021 Item No. Zone: BRP SPR No. 21-006 Historic District: Yes ( No Flood Zone: AE () X/AE X -- A SEPARATE, DETAILED OPERATIONAL STATEMENT IS HIGHLY RECOMMENDED FOR ALL SUBMITTALS --Existing/Prior Building Use: Proposed Building Use: Proposed Hours of Operation: OPERATIONS & TRAFFIC INFORMATION Days of Week In Operation (Circle): M T W Th F Sa Number of Employees Per Day: 0 Existing Proposed 10 Number of Customers Per Day (Estimated): 0 Existing 200 Proposed Predicted Peak Operating Hour: 11AM - 2PM AND 4PM - 7PM Describe Any Truck Delivery Schedule & Operations: DELIVERY SHIPMENTS 2X WEEKLY DEPENDING ON VOLUME Please Identify Any Unique or Specific Traffic Patterns That Will Require Accommodations For Operations, Customers, or Employees (Provide Separate Attachment if Necessary): Describe Any Special Events Planned for the Facility:

Page 1 of 2 - Application continues on back of this page

|                          | SITE PLAN MINIMUM REQUIREMENTS   |                          |
|--------------------------|--|--------------------------|
| S                        | Countries a digital copy of the site plan(s) and completed application on a flash drive or equivalent (PDE format professed to   | nard paper copies        |
| ENT                      | not accepted).   |                          |
| SITE PLAN REQUIREMENTS   | Digital copies must be clear. legible, and on a layout sized appropriately to convey all necessary project information.  |                          |
| EQU                      | Site plan shall provide for and indicate all of the following:   |                          |
| IN R                     | - North arrow - Existing & proposed structures - Loading/unloading are   |                          |
| PL/                      | - All existing & proposed site features - Adjacent street names - Accessible path of trav  |                          |
| SITE                     | - Site dimensions, including building - Refuse enclosures & containers - Accessible path of traverse - Existing and proposed fencing at site - Valley oak trees (show drip line)   | rel from ADA stall       |
|                          | - Valley oak trees (show drip line) - Location and width of  | drive approaches to site |
|                          | - Public improvements (curbs, sidewalks, utility poles, hydrants, street lights, etc.) - Parking stalls (include ADA) - Tentative maps shall a parking stalls (include ADA) of Visalia Municipal Co  | dhere to requirements    |
|                          | Applicant Information (Final comments will be mailed to the name and address provided below)   | de Section 16            |
| RE                       | Name: RAJU VERMA Signature of Owner or Authorized Assets   |                          |
| ATU                      | Name: RAJU VERMA Signature of Owner or Authorized Agent*  Address: 8300 GRANITE FALLS DR   |                          |
| SIGN                     | City, State, Zip BAKERSFIELD, CA 93312 Owner Date  | 14.2021                  |
| SED :                    | Phone: 559-274-8693  |                          |
| REQUIRED SIGNATURE       | Email: VERMARAJU@GMAIL.COM  Authorized Agent* Tools  Date  | 4 2021                   |
| RE                       |  | 1 11                     |
|                          | * If signed by an authorized agent, the "Agency Authorization" information below must be completed for this application to be considered   | ed acceptable.           |
|                          | AGENCY AUTHORIZATION   |                          |
|                          | OWNER:   |                          |
|                          | RAJU VERMA   |                          |
|                          | declare as follows; I am the owner of certain real property bearing:   | assessor's               |
|                          | parcel number (APN):   |                          |
|                          | 081-170-027  |                          |
|                          | AGENT:   |                          |
|                          | I designateto ast as mudulus at last as mud |                          |
| DRM                      | an application for, and obtain a permit to, to act as my duly authorized agent for all purposes necess   | ary to file              |
| N FC                     | relative to the property mentioned herein.   |                          |
| ATIC                     | I declare under penalty of perjury the foregoing is true and correct.  |                          |
| ORIZ                     | Events data  |                          |
| 15                       | 은 Executed this day of, 20   |                          |
| AGENCY AUTHORIZATION FOR | <b>∀</b>   |                          |
| GEN                      | OWNER Signatures  AGENT  |                          |
| Ĭ                        |  |                          |
|                          | Signature of Owner   |                          |
|                          | Signature of Agent   |                          |
|                          | Owner Mailing Address  Agent Mailing Address   |                          |
|                          |  |                          |
|                          | Owner Phone Number   |                          |
|                          | Agent Phone Number   |                          |
|                          |  |                          |
| P                        | Page 2 of 2  |                          |
|                          | 1 age 2 01 2   |                          |

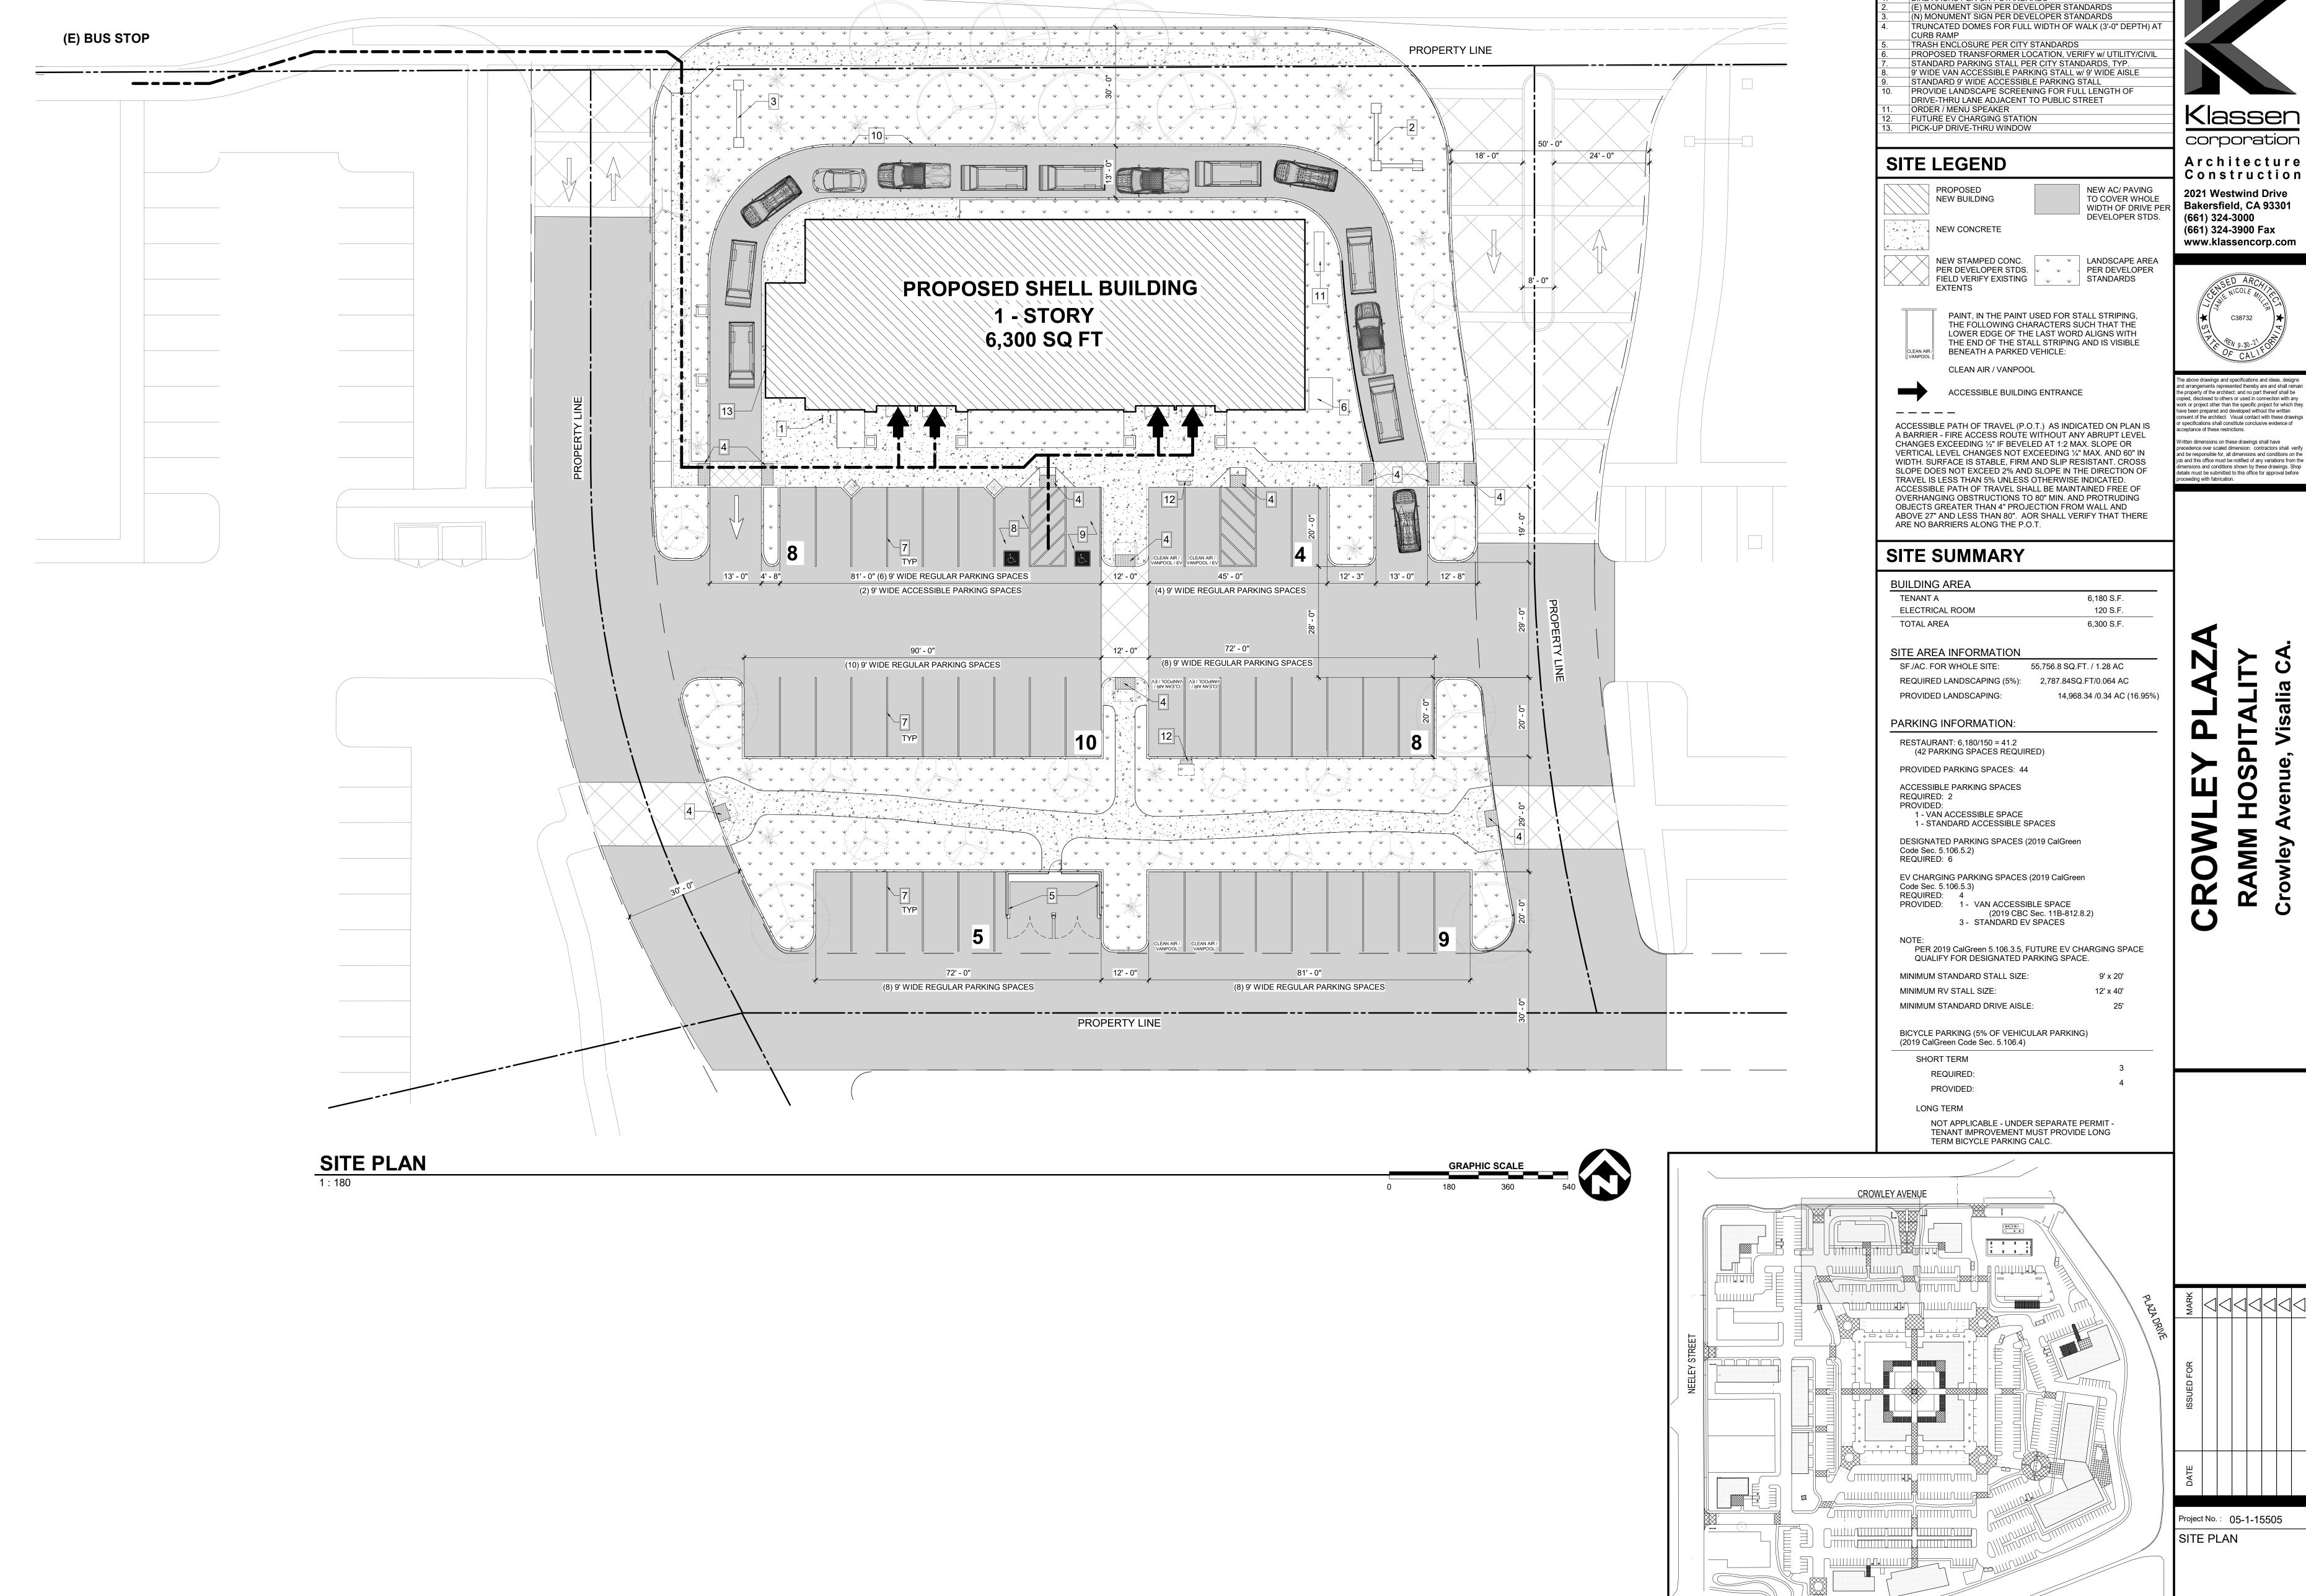

**CROWLEY AVENUE** 

\_\_\_\_\_\_

**KEYNOTES** 

BIKE RACKS PER CITY STANDARDS
(E) MONUMENT SIGN PER DEVELOPER STANDARDS


Project No.: 05-1-15505


A1.01


CA HWY 198

MASTER SITE PLAN

1" = 160'-0"

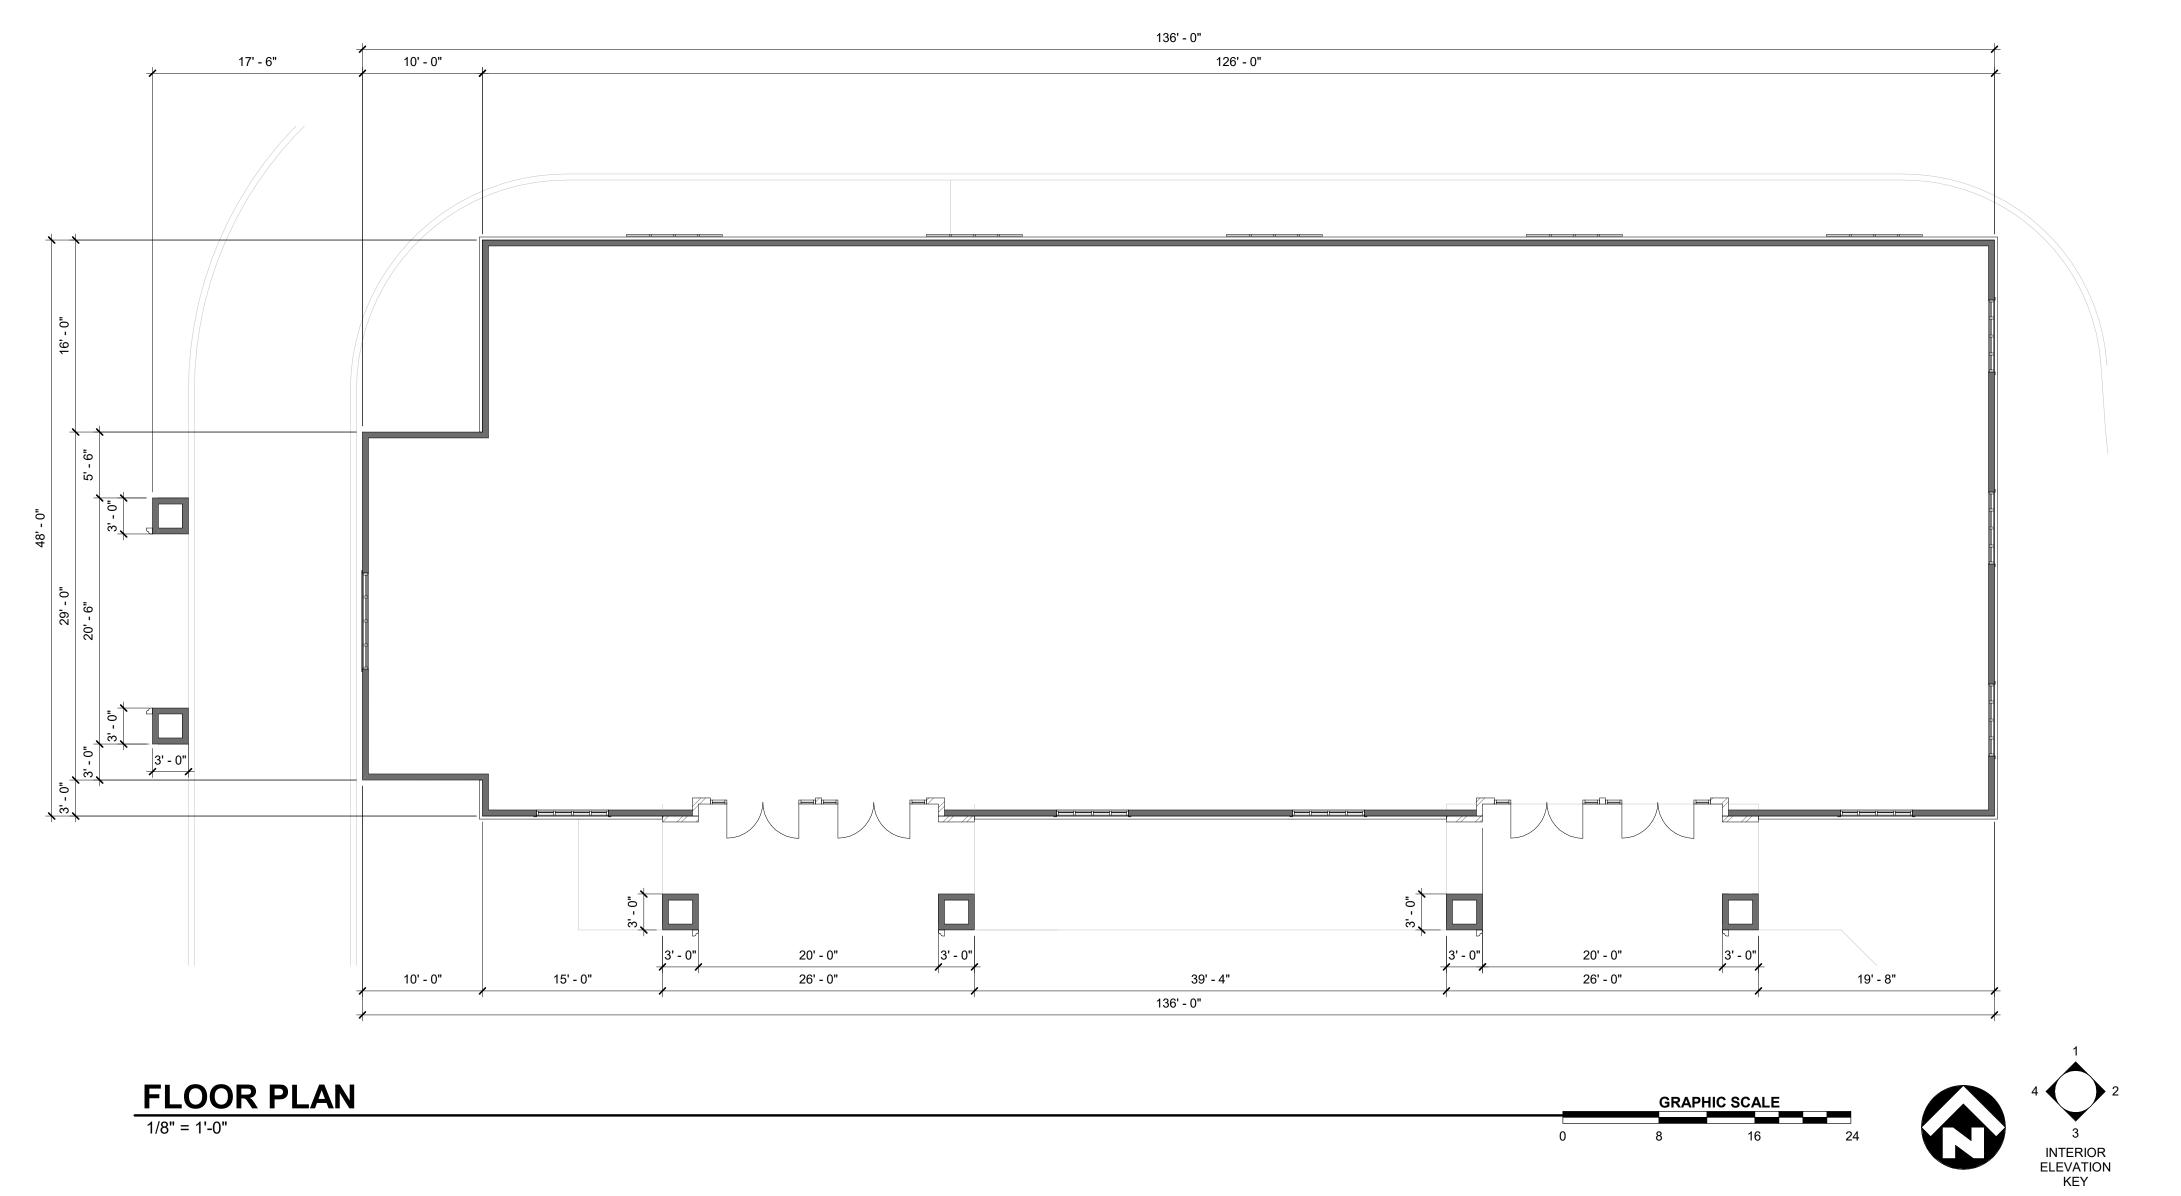


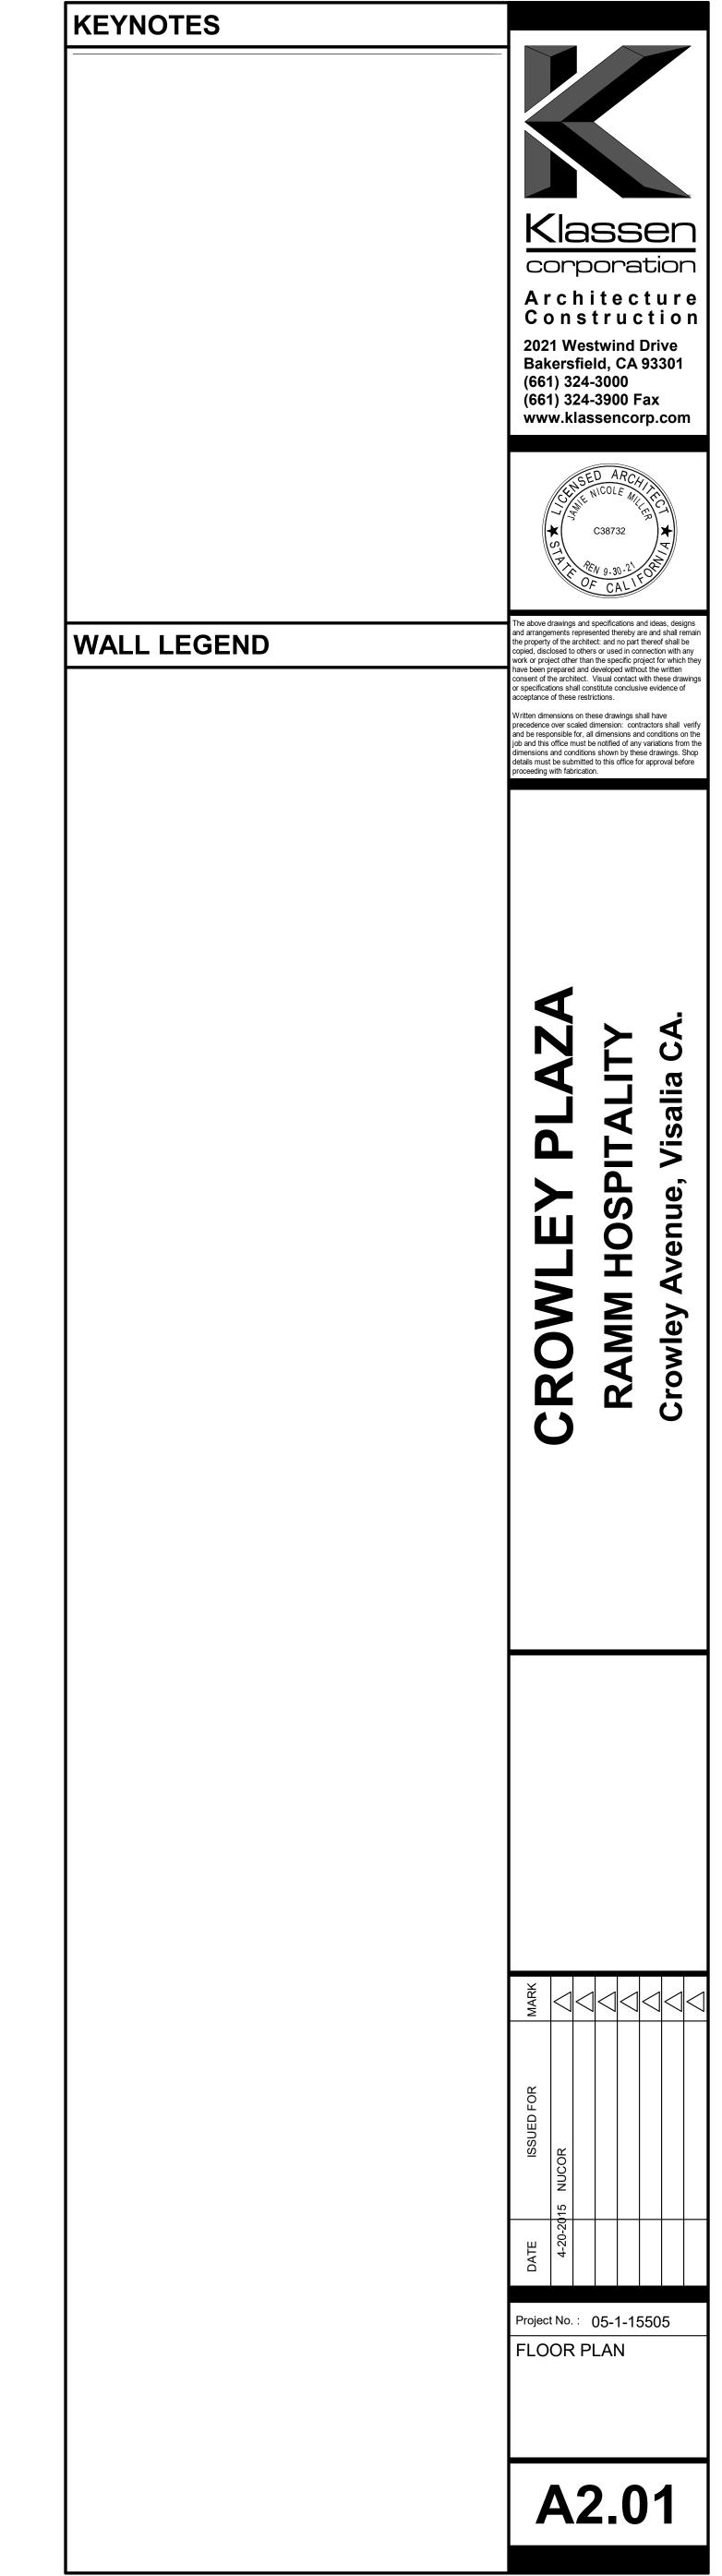

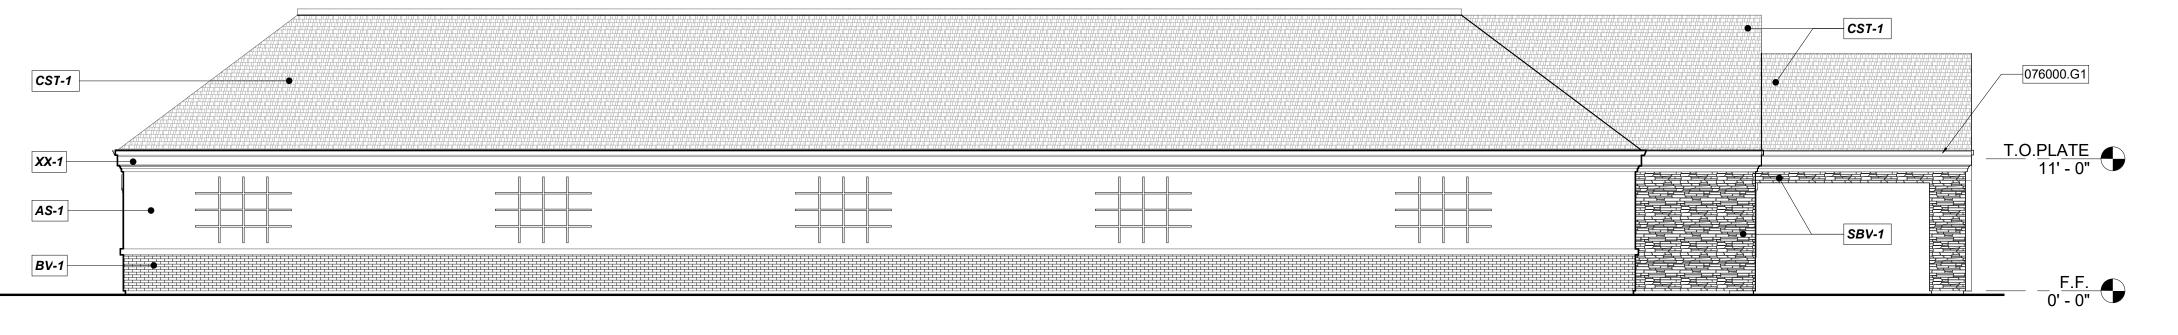


NORTH ELEVATION

1/8" = 1'-0"

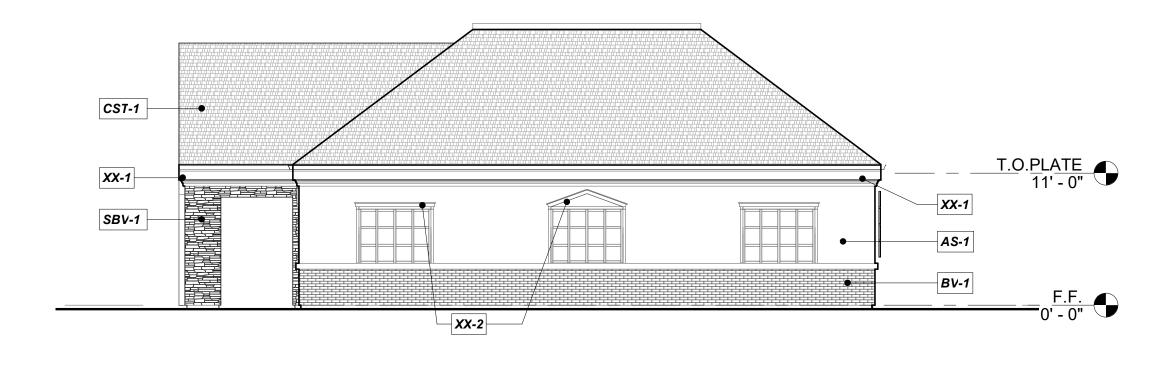


1/8" = 1'-0"

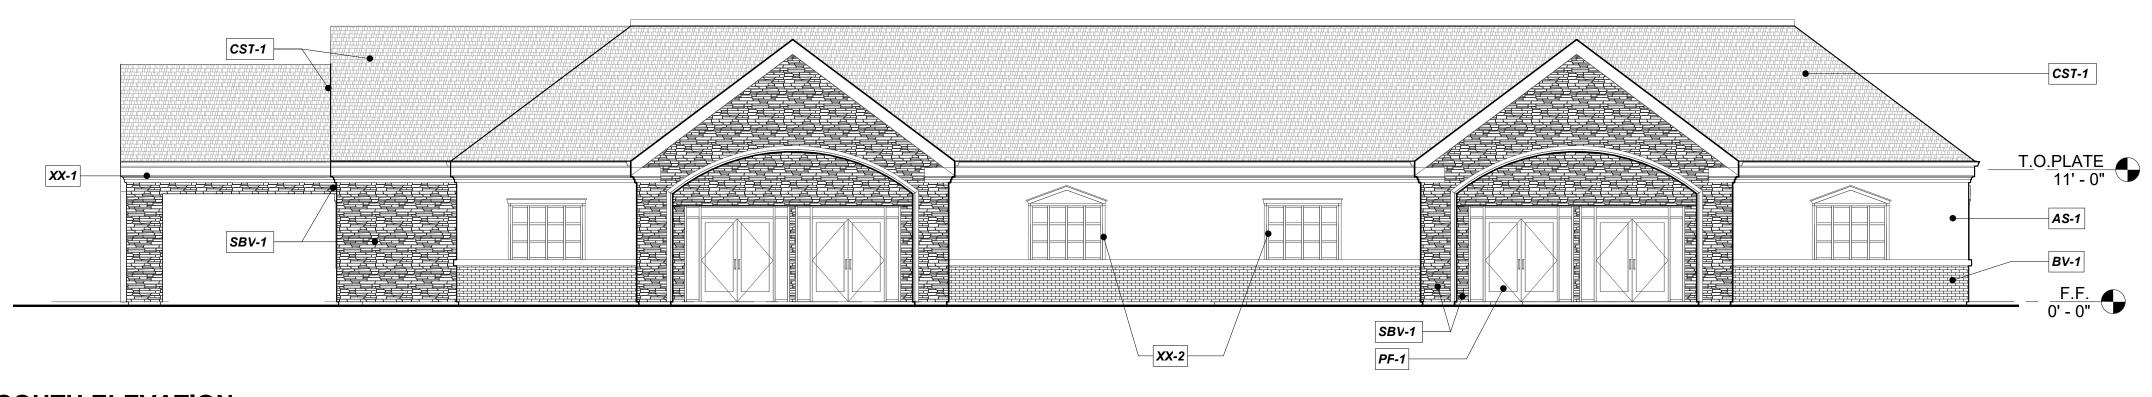

SOUTH ELEVATION

1/8" = 1'-0"

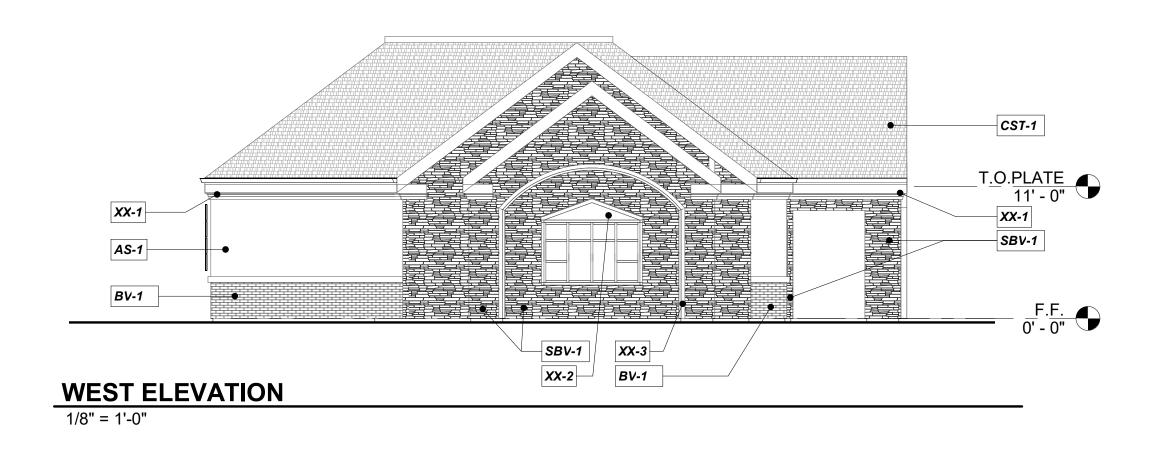

**EXTERIOR ELEVATIONS** 



KEYNOTES

PRE-FINISHED METAL ROOF GUTTER SYSTEM WITH WELDED

COrporation

Architecture
Construction

2021 Westwind Drive
Bakersfield, CA 93301
(661) 324-3000
(661) 324-3900 Fax
www.klassencorp.com



The above drawings and specifications and ideas, designs and arrangements represented thereby are and shall remain the property of the architect: and no part thereof shall be copied, disclosed to others or used in connection with any work or project other than the specific project for which they have been prepared and developed without the written consent of the architect. Visual contact with these drawings or specifications shall constitute conclusive evidence of acceptance of these restrictions.

Written dimensions on these drawings shall have precedence over scaled dimension: contractors shall verify and be responsible for, all dimensions and conditions on the job and this office must be notified of any variations from the dimensions and conditions shown by these drawings. Shop details must be submitted to this office for approval before proceeding with fabrication.

# EXTERIOR FINISH LEGEND

AS-1 EXTERIOR THREE COAT STUCCO SYSTEM W/ ELASTOMERIC ACRYLIC FINISH

TEXTURE: SEMI-SMOOTH COLOR: TBD PER MASTERPLAN STANDARDS

THIN BRICK VENEER

COLOR: TBD PER MASTERPLAN STANDARDS SPEC. SEC.:

SBV-1 STONE VENEER

COLOR: TBD PER MASTERPLAN STANDARD

CST-1 CONCRETE "SLATE" TILE ROOFING

COLOR:

PF-1 ALUMINUM STOREFRONT SYSTEM KAWNEER ANODIZED FINISH


ANODIZED FINISH COLOR: DARK BRONZE SPEC. SEC.:

CROWN MOLDING
ARCHITECTURAL DETAIL

XX-2 WINDOW MOLDING ARCHITECTURAL DETAIL

PRECAST MOLDING
ARCHITECTURAL DETAIL

CROWLEY PLAZ
RAMM HOSPITALIT
Crowley Avenue, Visalia C

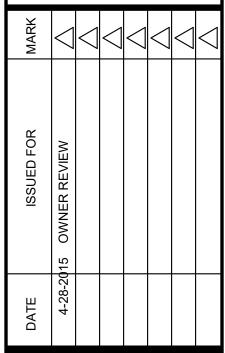

Project No.: 05-1-15505

EXTERIOR

ELEVATIONS

A5.01

# CITY OF VISALIA SITE PLAN REVIEW APPLICATION

- Additional information and assistance in filling out this application can be found at the City of Visalia website (www.visalia.city) or by calling (559) 713-4440-





This application MUST be filled out in its entirety and submitted with an acceptable site plan (see site plan minimum requirements & submittal details on Page 2). Failure to provide all requested information may result in rejection of your application and exclusion from the Site Plan Review agenda.

- Site Plan Review meetings are held on Wednesdays at 9am at City Hall East - 315 E Acequia Ave - Applicant(s) or Representative(s) must be present -- Application submittal deadline is 4pm on Thursdays to be scheduled for the next available meeting - 06/24/2021 Project/Business Name: SEQUOIA BEND ESTATES TSM Project Description: GENERAL PROJECT INFORMATION Yes No Site Plan Review Resubmittal: If Resubmittal, Previous Site Plan Review Number: XXXX 21-109 RON VANDER WEERD Property Owner: Applicant(s) Name: Project Address/Location: GOSHEN AVENUE, BETWEEN CAIN STREET AND LOVERS LANE Assessor Parcel Number: 098-142-057 & 098-330-006 Parcel Size (Acreage or Square Feet): Building or Suite Square Footage: Are There Any Proposed Building Modifications: Yes No (X) --- THIS AREA FOR CITY STAFF USE ONLY ---Estimated Cost of Modifications to Building: Date Received: 06/24/2021 Describe All Proposed Building Modifications: SPR Agenda: 06/30/2021 Item No. \_\_ Zone: R-1-5 SPR No. 21-109 Historic District: X/AE (X) Flood Zone: -- A SEPARATE, DETAILED OPERATIONAL STATEMENT IS HIGHLY RECOMMENDED FOR ALL SUBMITTALS --Existing/Prior Building Use: Proposed Building Use: Proposed Hours of Operation: OPERATIONS & TRAFFIC INFORMATION Days of Week In Operation (Circle): Su M T W Th F Sa Number of Employees Per Day: Existing Proposed Number of Customers Per Day (Estimated): Existing Proposed Predicted Peak Operating Hour: Describe Any Truck Delivery Schedule & Operations: Please Identify Any Unique or Specific Traffic Patterns That Will Require Accommodations For Operations, Customers, or Employees (Provide Separate Attachment if Necessary): Describe Any Special Events Planned for the Facility:

Page 1 of 2 - Application continues on back of this page

|   | SITE PLAN MINIMUM REQUIREMENTS  |  |  |  |
|---|---|--|--|--|
| VTS   | Submit a digital copy of the site plan(s) and completed application on a flash drive or equivalent (PDF format preferred, hard paper copies not accepted).  |  |  |  |
| REMEN   | ⇒ Digital copies must be clear, legible, and on a layout sized appropriately to convey all necessary project information.   |  |  |  |
| SITE PLAN REQUIREMENTS  | Site plan shall provide for and indicate all of the following:  North arrow Existing & proposed structures All existing & proposed site features Site dimensions, including building Existing and proposed fencing at site Public improvements (curbs, sidewalks, utility poles, hydrants, street lights, etc.)  Site plan shall provide for and indicate all of the following:  Loading/unloading areas Accessible path of travel from right of way Accessible path of travel from ADA stall Location and width of drive approaches to site Tentative maps shall adhere to requirements of Visalia Municipal Code Section 16 |  |  |  |
|   | Applicant Information (Final comments will be mailed to the name and address provided below)  |  |  |  |
| REQUIRED SIGNATURE  | Name: MATT AINLEY Address: 324 S. SANTH FE ST.  Signature of Owner or Authorized Agent*   |  |  |  |
| D SIG   | City, State, Zip VISALIA, CA 93292 Owner Date   |  |  |  |
| UIRE  | Phone: 559 - 802 - 3052  6. 9.21  Email: Mag. +1 a @ 1/- Cragk( 60 Authorized Agent* Date   |  |  |  |
| REG   | Email: <u>Matta@ 4-creeks.com</u> Authorized Agent* / Date  |  |  |  |
|   | * If signed by an authorized agent , the "Agency Authorization" information below must be completed for this application to be considered acceptable.   |  |  |  |
|   | AGENCY AUTHORIZATION  |  |  |  |
|   | OWNER:  |  |  |  |
| I,, declare as follows; I am the owner of certain real property bearing assessor's                                      |   |  |  |  |
|   | parcel number (APN):  |  |  |  |
|   | 098-142-003,047   |  |  |  |
|   | AGENT:  |  |  |  |
|   |   |  |  |  |
| Σ   | I designate 4 CREEKS, INC (MATT AINLEY), to act as my duly authorized agent for all purposes necessary to file an application for, and obtain a permit to Subdivide property  |  |  |  |
| N FORM  | relative to the property mentioned herein.  |  |  |  |
|   | I declare under penalty of perjury the foregoing is true and correct.   |  |  |  |
| I declare under penalty of perjury the foregoing is true and correct.  Executed this day of, 20  OWNER Signatures AGENT |   |  |  |  |
| ACTH  |   |  |  |  |
| NC  | OWNER Signatures AGENT  |  |  |  |
| AGE   |   |  |  |  |
|   | Signature of Owner Signature of Agent   |  |  |  |
|   |   |  |  |  |
|   | Owner Mailing Address  324 S. Sauta Fe St., Ste. A  Agent Mailing Address   |  |  |  |
|   | Visalia, CA 93292   |  |  |  |
|   | Owner Phone Number  (539) 862-3652  Agent Phone Number  |  |  |  |
|   |   |  |  |  |
|   |   |  |  |  |
|   | Page 2 of 2   |  |  |  |

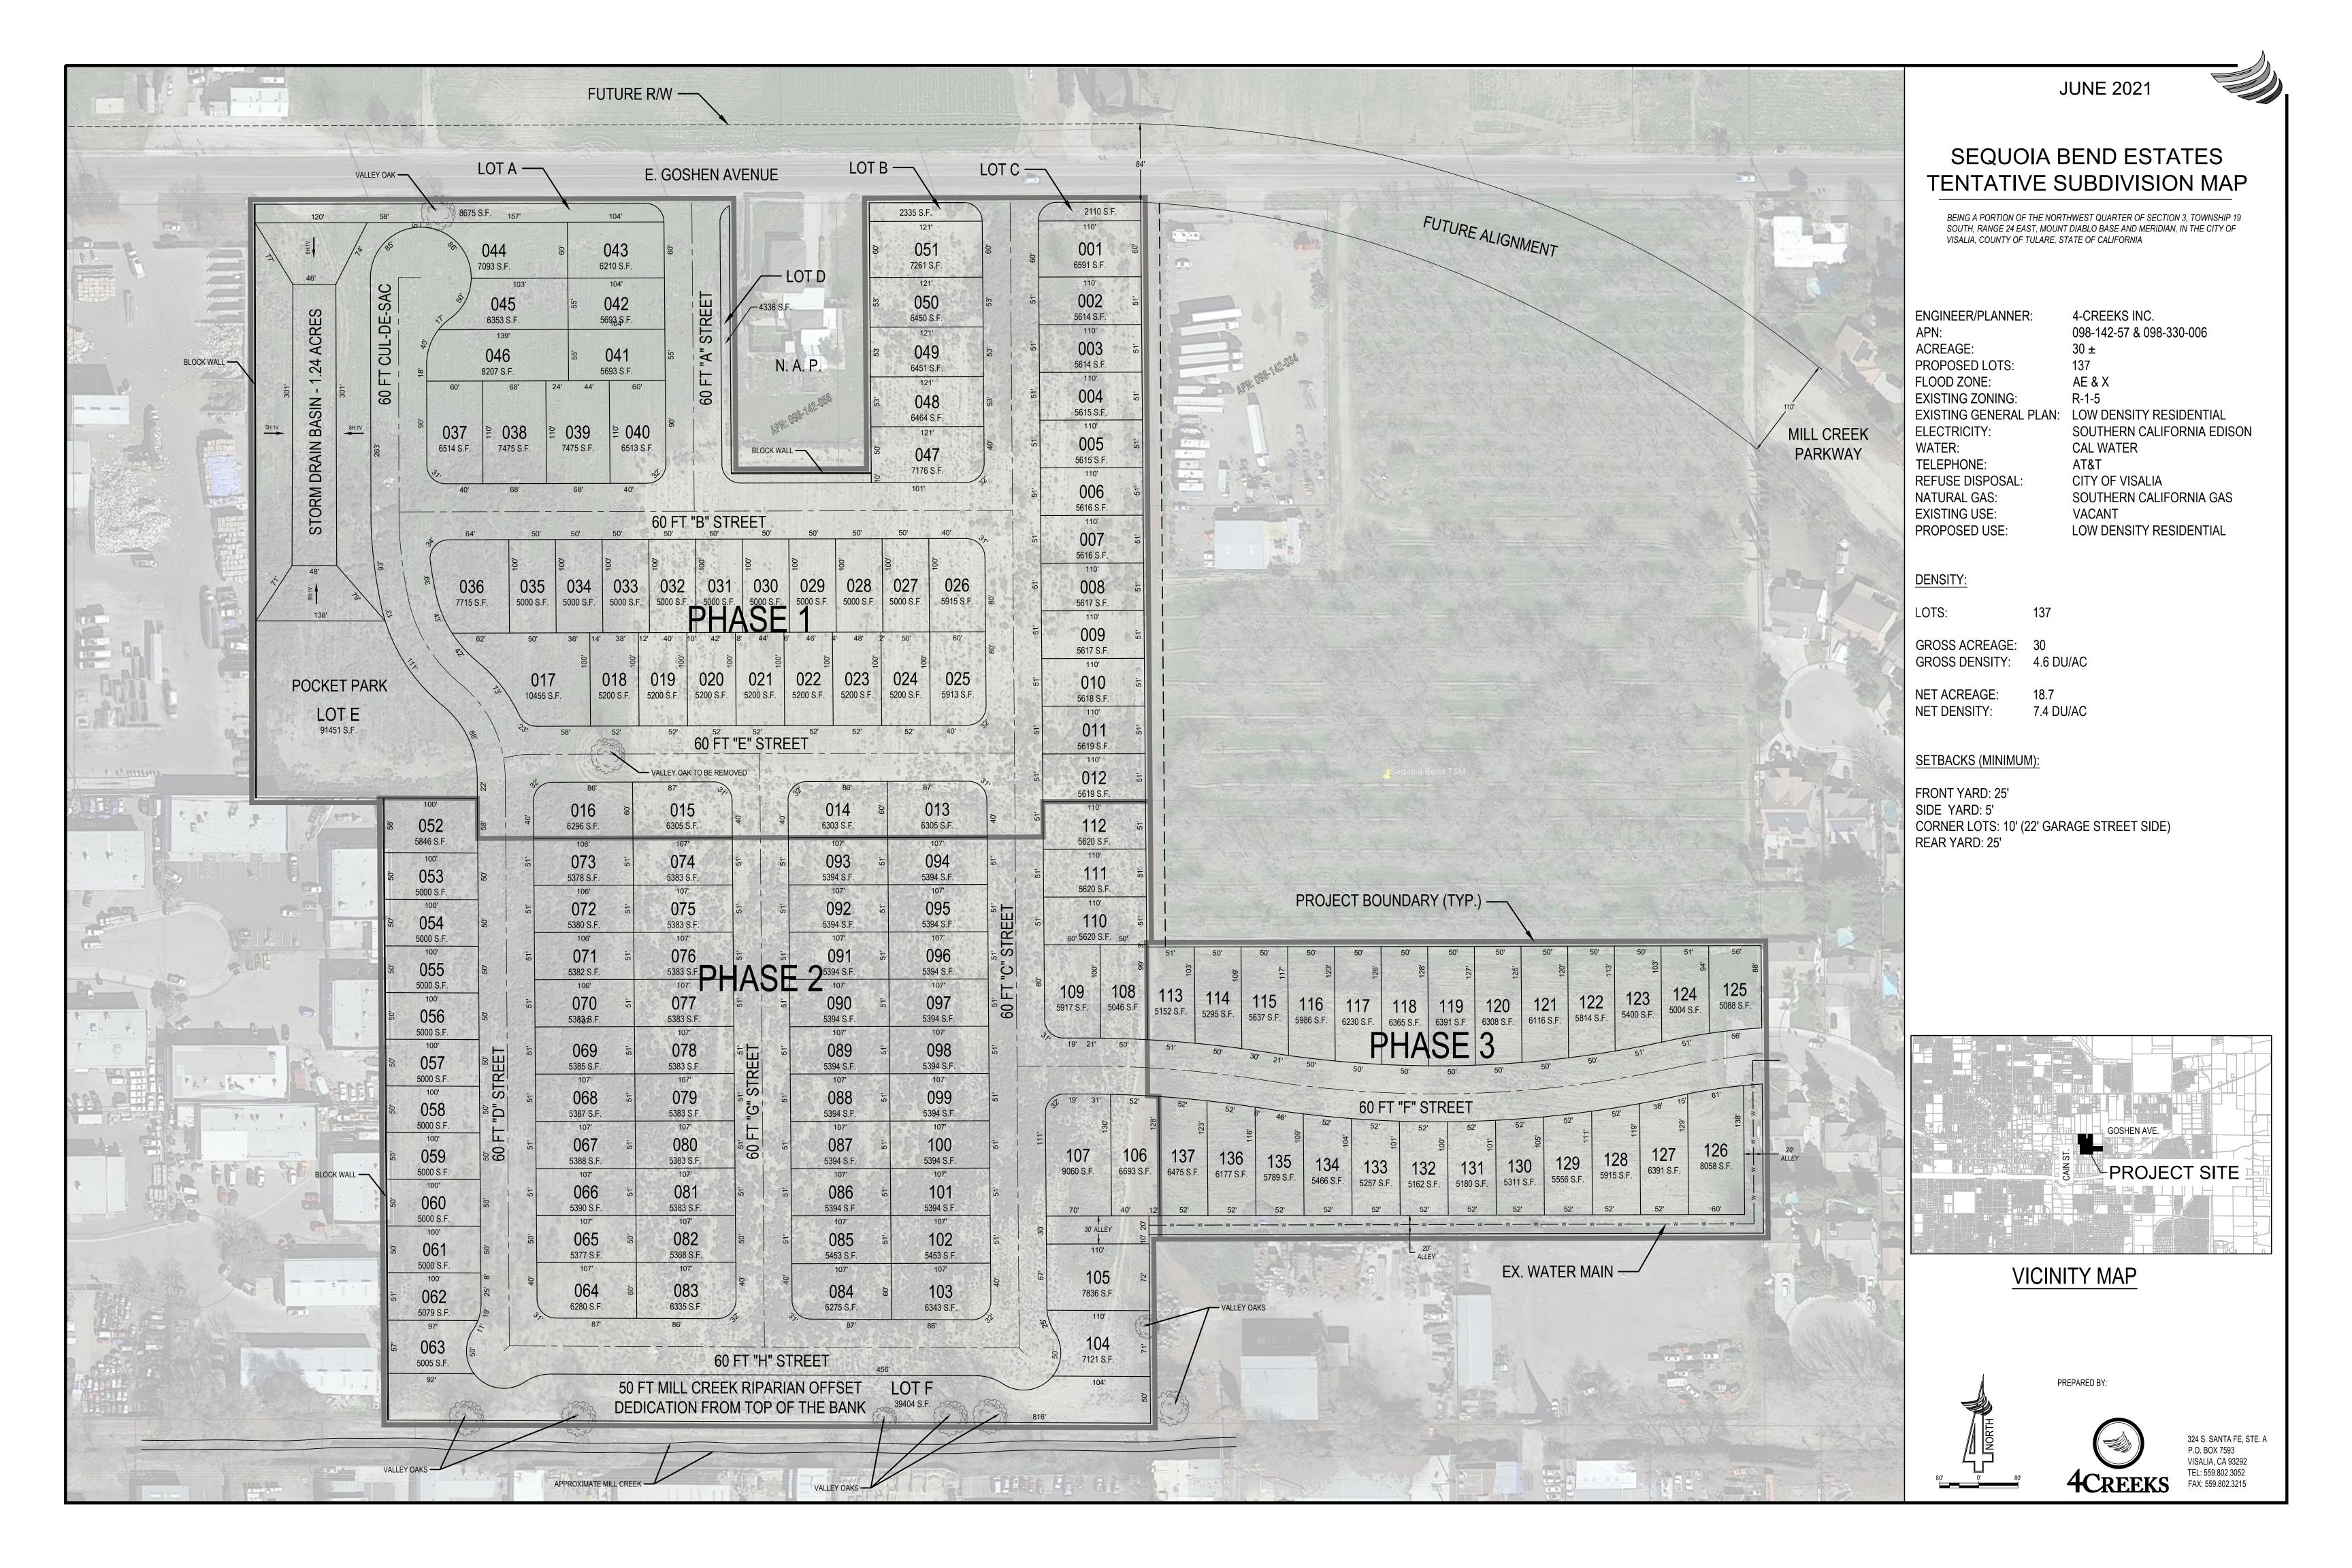

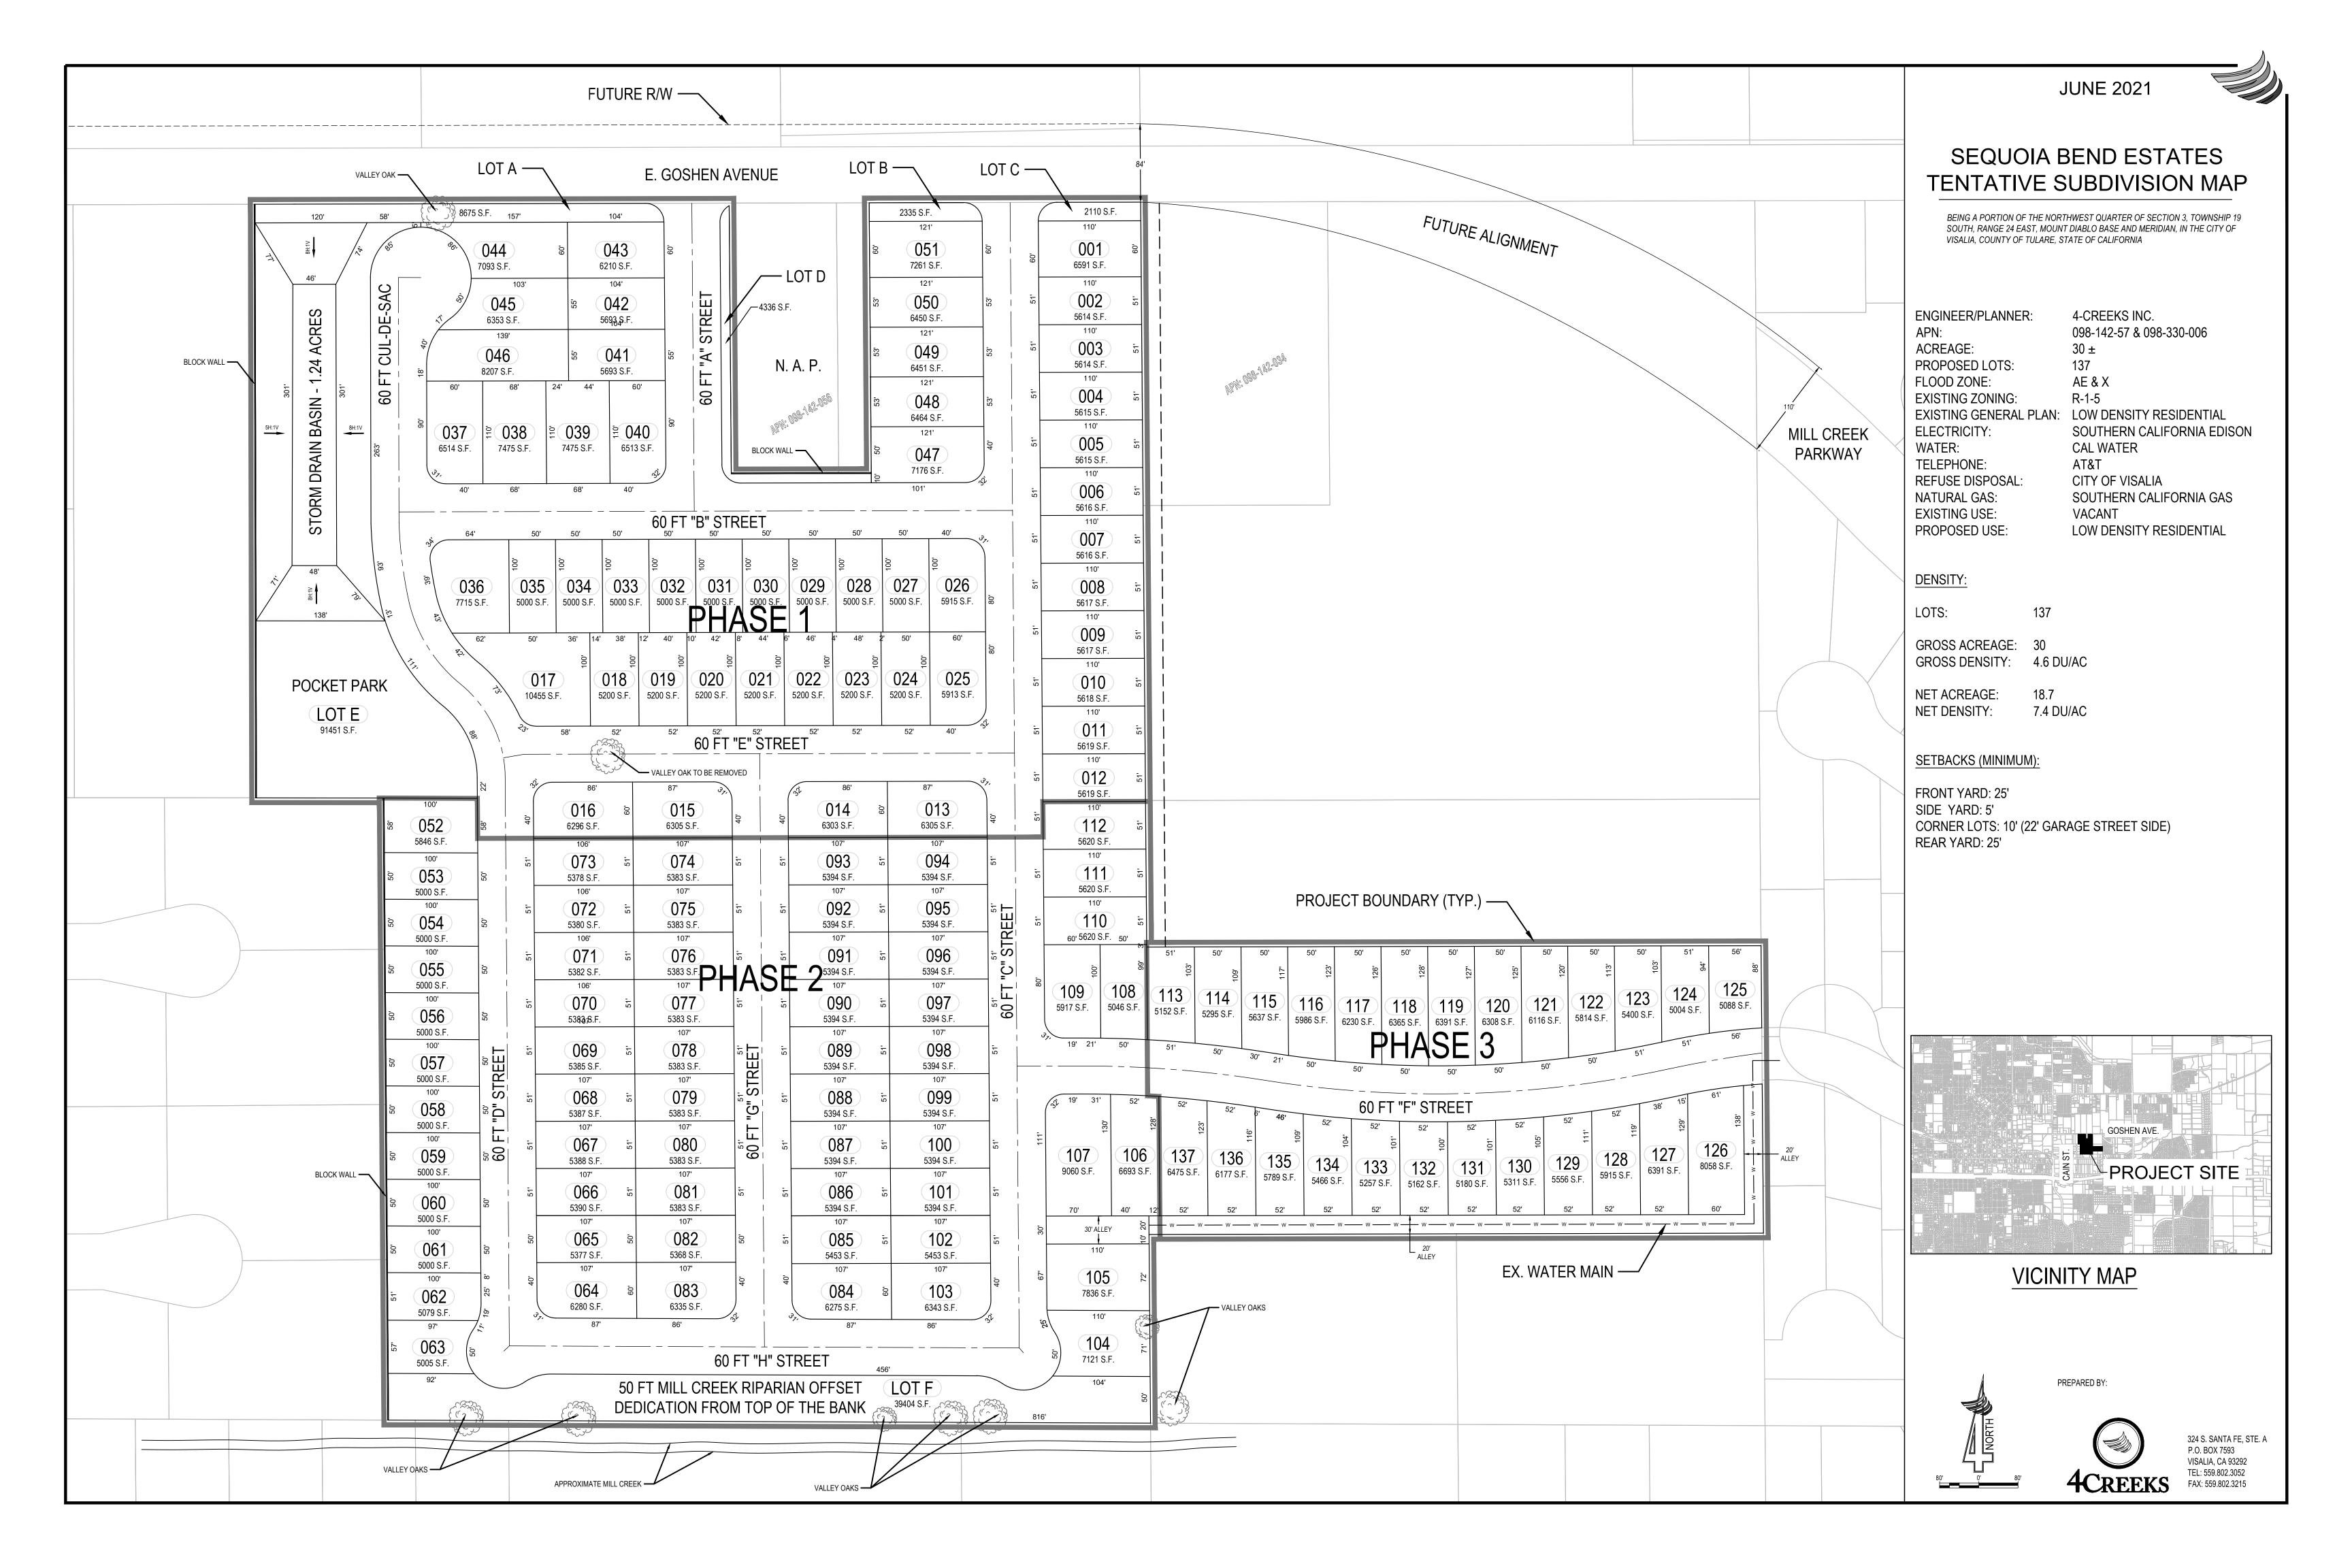

# CITY OF VISALIA SITE PLAN REVIEW APPLICATION

- Additional information and assistance in filling out this application can be found at the City of Visalia website (www.visalia.city) or by calling (559) 713-4440-



This application MUST be filled out in its entirety and submitted with an acceptable site plan (see site plan minimum requirement details below). Failure to provide all requested information may result in rejection of your application and exclusion from the Site Plan Review agenda.

Site Plan Review meetings are held on Wednesdays at 9am at City Hall East - 315 E Acequia Ave - Applicant(s) or Representative(s) must be present -- Application submittal deadline is 4pm on Thursdays to be scheduled for the next available meeting -Rally's Drive Thru Date: May 19, 2021 Project/Business Name: Rally's Drive thru Project Description: GENERAL PROJECT INFORMATION XXXXX No (X) Site Plan Review Resubmittal: If Resubmittal, Previous Site Plan Review Number: Property Owner: Applicant(s) Name: Mike Hamzy - Harbison International (Engineer) / Javier Gomez (Developer) Project Address/Location: SE Corner of Dinuba Blvd and West Riggin Avenue, south of Gas Station, abbutting the subdivision Assessor Parcel Number: Parcel Size (Acreage or Square Feet): 0.76 AC / 33,167 SF Building or Suite Square Footage: 1,088 SF Are There Any Proposed Building Modifications: Yes ( ) No ( ) --- THIS AREA FOR CITY STAFF USE ONLY ---Date Received: 06/23/2021 Estimated Cost of Modifications to Building: SPR Agenda: 06/30/2021 Item No. Describe All Proposed Building Modifications: C-MU R-1-5 SPR No. 21-112 **Historic District:** Yes No (X) X/AE Flood Zone: - - A SEPARATE, DETAILED OPERATIONAL STATEMENT IS HIGHLY RECOMMENDED FOR ALL SUBMITTALS -Vacant Site Existing/Prior Building Use: Rally's Drive thru Proposed Building Use: 11am to 10pm Proposed Hours of Operation: OPERATIONS & TRAFFIC INFORMATION Days of Week In Operation (Circle): 16 Number of Employees Per Day: Existing Proposed 0 400 Number of Customers Per Day (Estimated): Existing Proposed 11am-8pm Predicted Peak Operating Hour: Twice a week. Big delivery of product Describe Any Truck Delivery Schedule & Operations: Please Identify Any Unique or Specific Traffic Patterns That Will Require Accommodations For Operations, Customers, or Employees (Provide Separate Attachment if Necessary): None None Describe Any Special Events Planned for the Facility: Page 1 of 2 - Application continues on back of this page

| _                                  |  |  |  |  |  |
|------------------------------------|--|--|--|--|--|
|                                    | SITE PLAN MINIMUM REQUIREMENTS   |  |  |  |  |
| S                                  | Plan(s) must be clear, legible, and on a sheet size appropriate to easily convey all necessary p   | project information. Suggested minimum   |  |  |  |
| ENT                                | sheet size for site plans is 11"x17" (Excludes tentative parcel and final maps)  |  |  |  |  |
| SITE PLAN REQUIREMENTS             | Site plan shall provide for and indicate all of the following:     North arrow     Site plan shall provide for and indicate all of the following:     North arrow     Site plan shall provide for and indicate all of the following:     Site plan shall provide for an existing & proposed structures     Validation & Adjacent street names     Valida | <ul> <li>Loading/unloading areas</li> <li>Accessible path of travel from right of way</li> <li>Accessible path of travel from ADA stall</li> <li>Location and width of drive approaches to site</li> <li>Tentative maps shall adhere to requirements of Visalia Municipal Code Section 16</li> <li>print on the outside (no rolled plans)</li> </ul> |  |  |  |
|                                    | Applicant Information (Final comments will be mailed to the name and address provided below)   |  |  |  |  |
| ATURE                              |  | Agent*   |  |  |  |
| REQUIRED SIGNATURE                 | City, State, Zip Fresno, CA 93710 Owner Phone: 559-294-7485  | Date   |  |  |  |
| REQUIR                             | Email: Mike@harbisonint.com  Authorized Agent*   | Date   |  |  |  |
|                                    | * If signed by an authorized agent , the "Agency Authorization" information below must be completed for the  | nis application to be considered acceptable.   |  |  |  |
| OWNER:  I,Auto Oil Changers, Inc., |  |  |  |  |  |
|                                    |  |  |  |  |  |



#

3836 W BUCKEYE RD **BUILDING C PHOENIX, AZ 85009** 623-328-5196 THIS DRAWING IS AN INSTRUMENT OF SERVICE AND AS SUCH SHALL REMAIN THE PROPERTY OF RJ RUSSO LLC


UNAUTHORIZED USE OF REPRODUCTION WITHOUT PERMISSION IS PROHIBITED. THIS DRAWING IS ONLY FOR USE IN CONNECTION WITH THIS PROJECT AND SHALL NOT BE USED FOR OTHER LOCATIONS . COPYRIGHT 2021.





# RALLY'S RESTAURANT FIT KITCHEN

CONTROL NUMBER OOA JOB NUMBER: 21-000187-1
DATE: 6-18-2021
CONTENTS: **ELEVATIONS** 

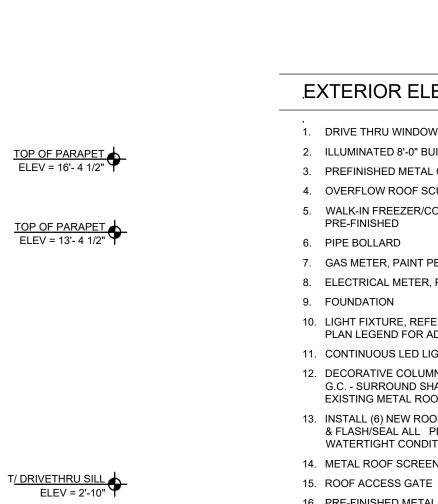


TOP OF PAVEMENT @ DT ELEV = -0'-6"

**€F-8** 

# **EXTERIOR ELEVATION** ---CORRUGATED METAL SCREEN —PREFABRICATED STEEL TUBE SCREEN BRACE

EF-3

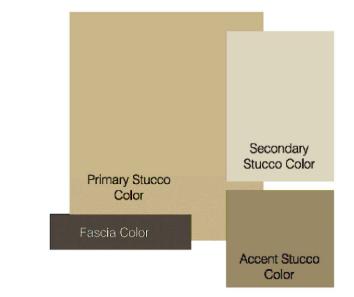










2 EXTERIOR ELEVATION

 $\langle 5 \rangle$ 

1/4"=1'-0"

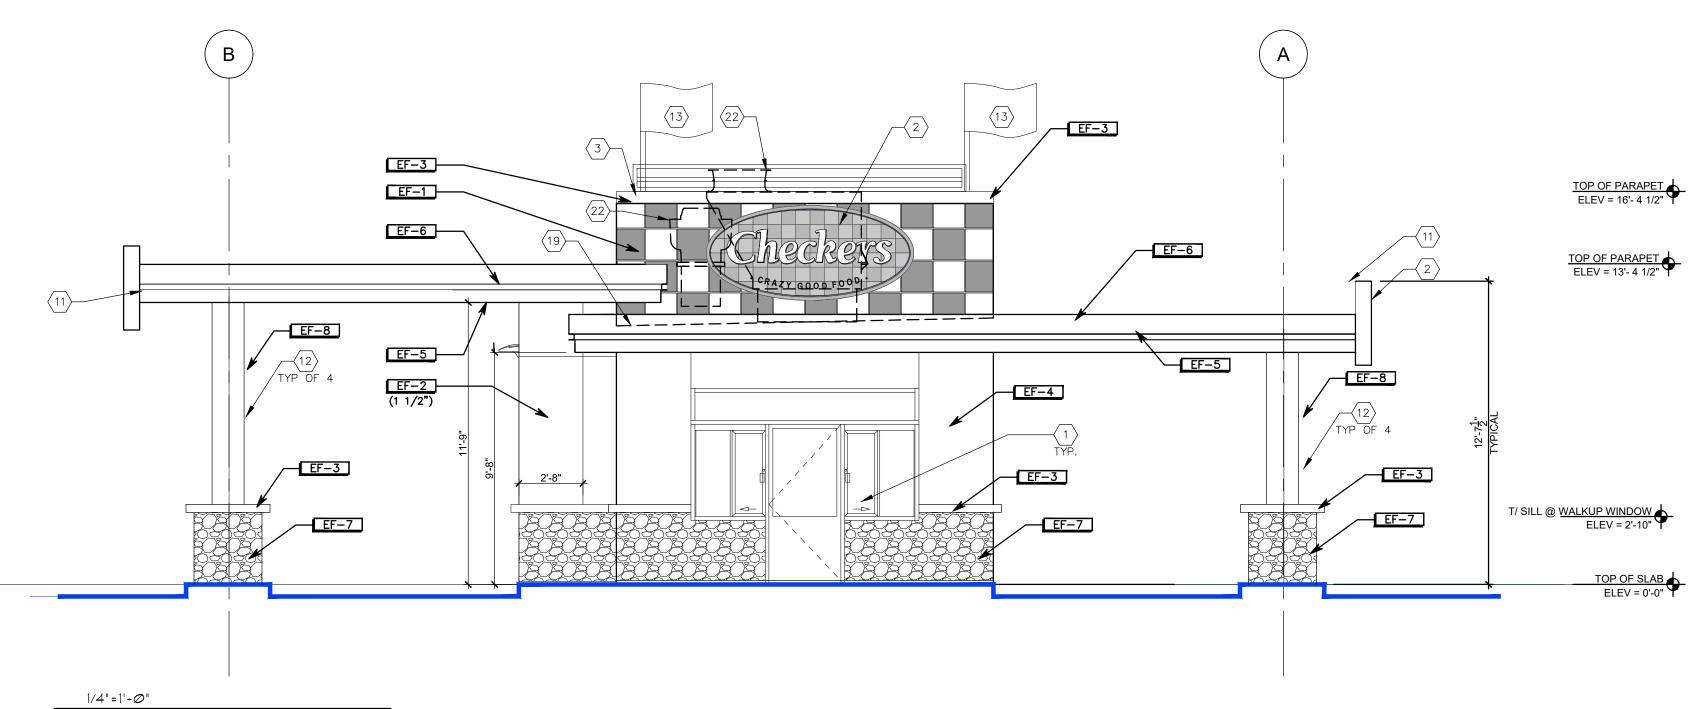


# EXTERIOR ELEVATIONS CODED NOTES

- 1. DRIVE THRU WINDOW OR WALK UP WINDOW
- 2. ILLUMINATED 8'-0" BUILDING SIGN PROVIDED BY SIGN VENDOR 3. PREFINISHED METAL COPING, REFER TO EXTERIOR FINISH SCHEDULE
- 4. OVERFLOW ROOF SCUPPER AND COLLECTION BOX
- 5. WALK-IN FREEZER/COOLER BOX.(COLOR TO BE "POLAR WHITE")
- PRE-FINISHED
- 7. GAS METER, PAINT PER EXTERIOR FINISH SCHEDULE
- 8. ELECTRICAL METER, PAINT PER EXTERIOR FINISH SCHEDULE 9. FOUNDATION
- 10. LIGHT FIXTURE, REFER TO ELECTRICAL DRAWINGS REFLECTED CEILING
- PLAN LEGEND FOR ADDITIONAL INFORMATION 11. CONTINUOUS LED LIGHTING. (SEE ELECTRICAL SHEETS)
- 12. DECORATIVE COLUMN AND CAP SURROUND PROVIDED AND INSTALLED BY G.C. SURROUND SHALL BE ADEQUATELY SECURE AND FLASHED TO
- EXISTING METAL ROOFING 13. INSTALL (6) NEW ROOF FLAGS, LOCATED AS SHOWN. PROVIDE BLOCKING & FLASH/SEAL ALL PENETRATIONS AS REQUIRED TO MAINTAIN
- WATERTIGHT CONDITION 14. METAL ROOF SCREEN
- 16. PRE-FINISHED METAL DOWNSPOUT W/ BOOT. EXTEND UNDERGROUND TO STORM
- 17. HOSE BIBB 18. DRIVE THRU WINDOW LITE
- 19. ROOF OUTLINE
- 20. WATER HEATER FLUE
- 21. C/T CABINET & ELECTRIC METER AT THIS LOCATION COORDINATE ACCESS WITH LOCAL UTILITY COMPANY AND VERIFY EQUIPMENT TO BE INSTALLED
- 22. ROOF TOP UNIT / EXHAUST FAN

# EXTERIOR TILE LEGEND

| FINISH SCHEDULE: EXT |      |                            | TERIOR MATERIAL   |
|----------------------|------|----------------------------|---|
|                      | EF-1 | TILE                       | 16" X16" DEUTSCHE STEINZUG AMERICA - CUSTOM: BLACK GLOSS, WHITE GLOSS & CONTRAST RED GLOSS (SUPPLIED AND INSTALLED BY GC) EPOXY GROUT: LATICRETE NO. 44 BRIGHT WHITE; MAPEI NO.00 WHITE WITH DUPONT CLEAR SEALER (SUPPLIED AND INSTALLED BY GC) |
|                      | EF-2 | TEXTURED ACRYLIC FINISH    | STANDARD DPR WATER BASED ACRYLIC COATING;<br>COLOR: SECONDARY STUCCO COLOR; TEXTURE: SANDPEBBLE<br>PROVIDE THICKNED AS NOTED PER SECTIONS AND DETAILS.  |
|                      | EF-3 | PAINT                      | TO MATCH FASCIA COLOR: EQUIPMENT / DOOR   |
|                      | EF-4 | PAINT                      | TO MATCH PRIMARY STUCCO COLOR   |
|                      | EF-5 | CANOPY SOFFIT              | HARDIE PANEL, WHITE SOFFIT GRADE 5 FINISH, SUPPLIED BY G.C./<br>FASCIA FABRICATOR.<br>("EVERBRITE" SOFFIT OPTIONAL UPGRADE).  |
|                      | EF-6 | MIRROR FINISH<br>STAINLESS | STAINLESS STEEL FASCIA FURNISHED AND INSTALLED BY G.C.  |
|                      | EF-7 | BASE                       | BORAL EARTH BLEND RIVER ROCK  |
|                      | EF-8 | COLUMN SURROUND            | TO MATCH ACCENT STUCCO COLOR  |

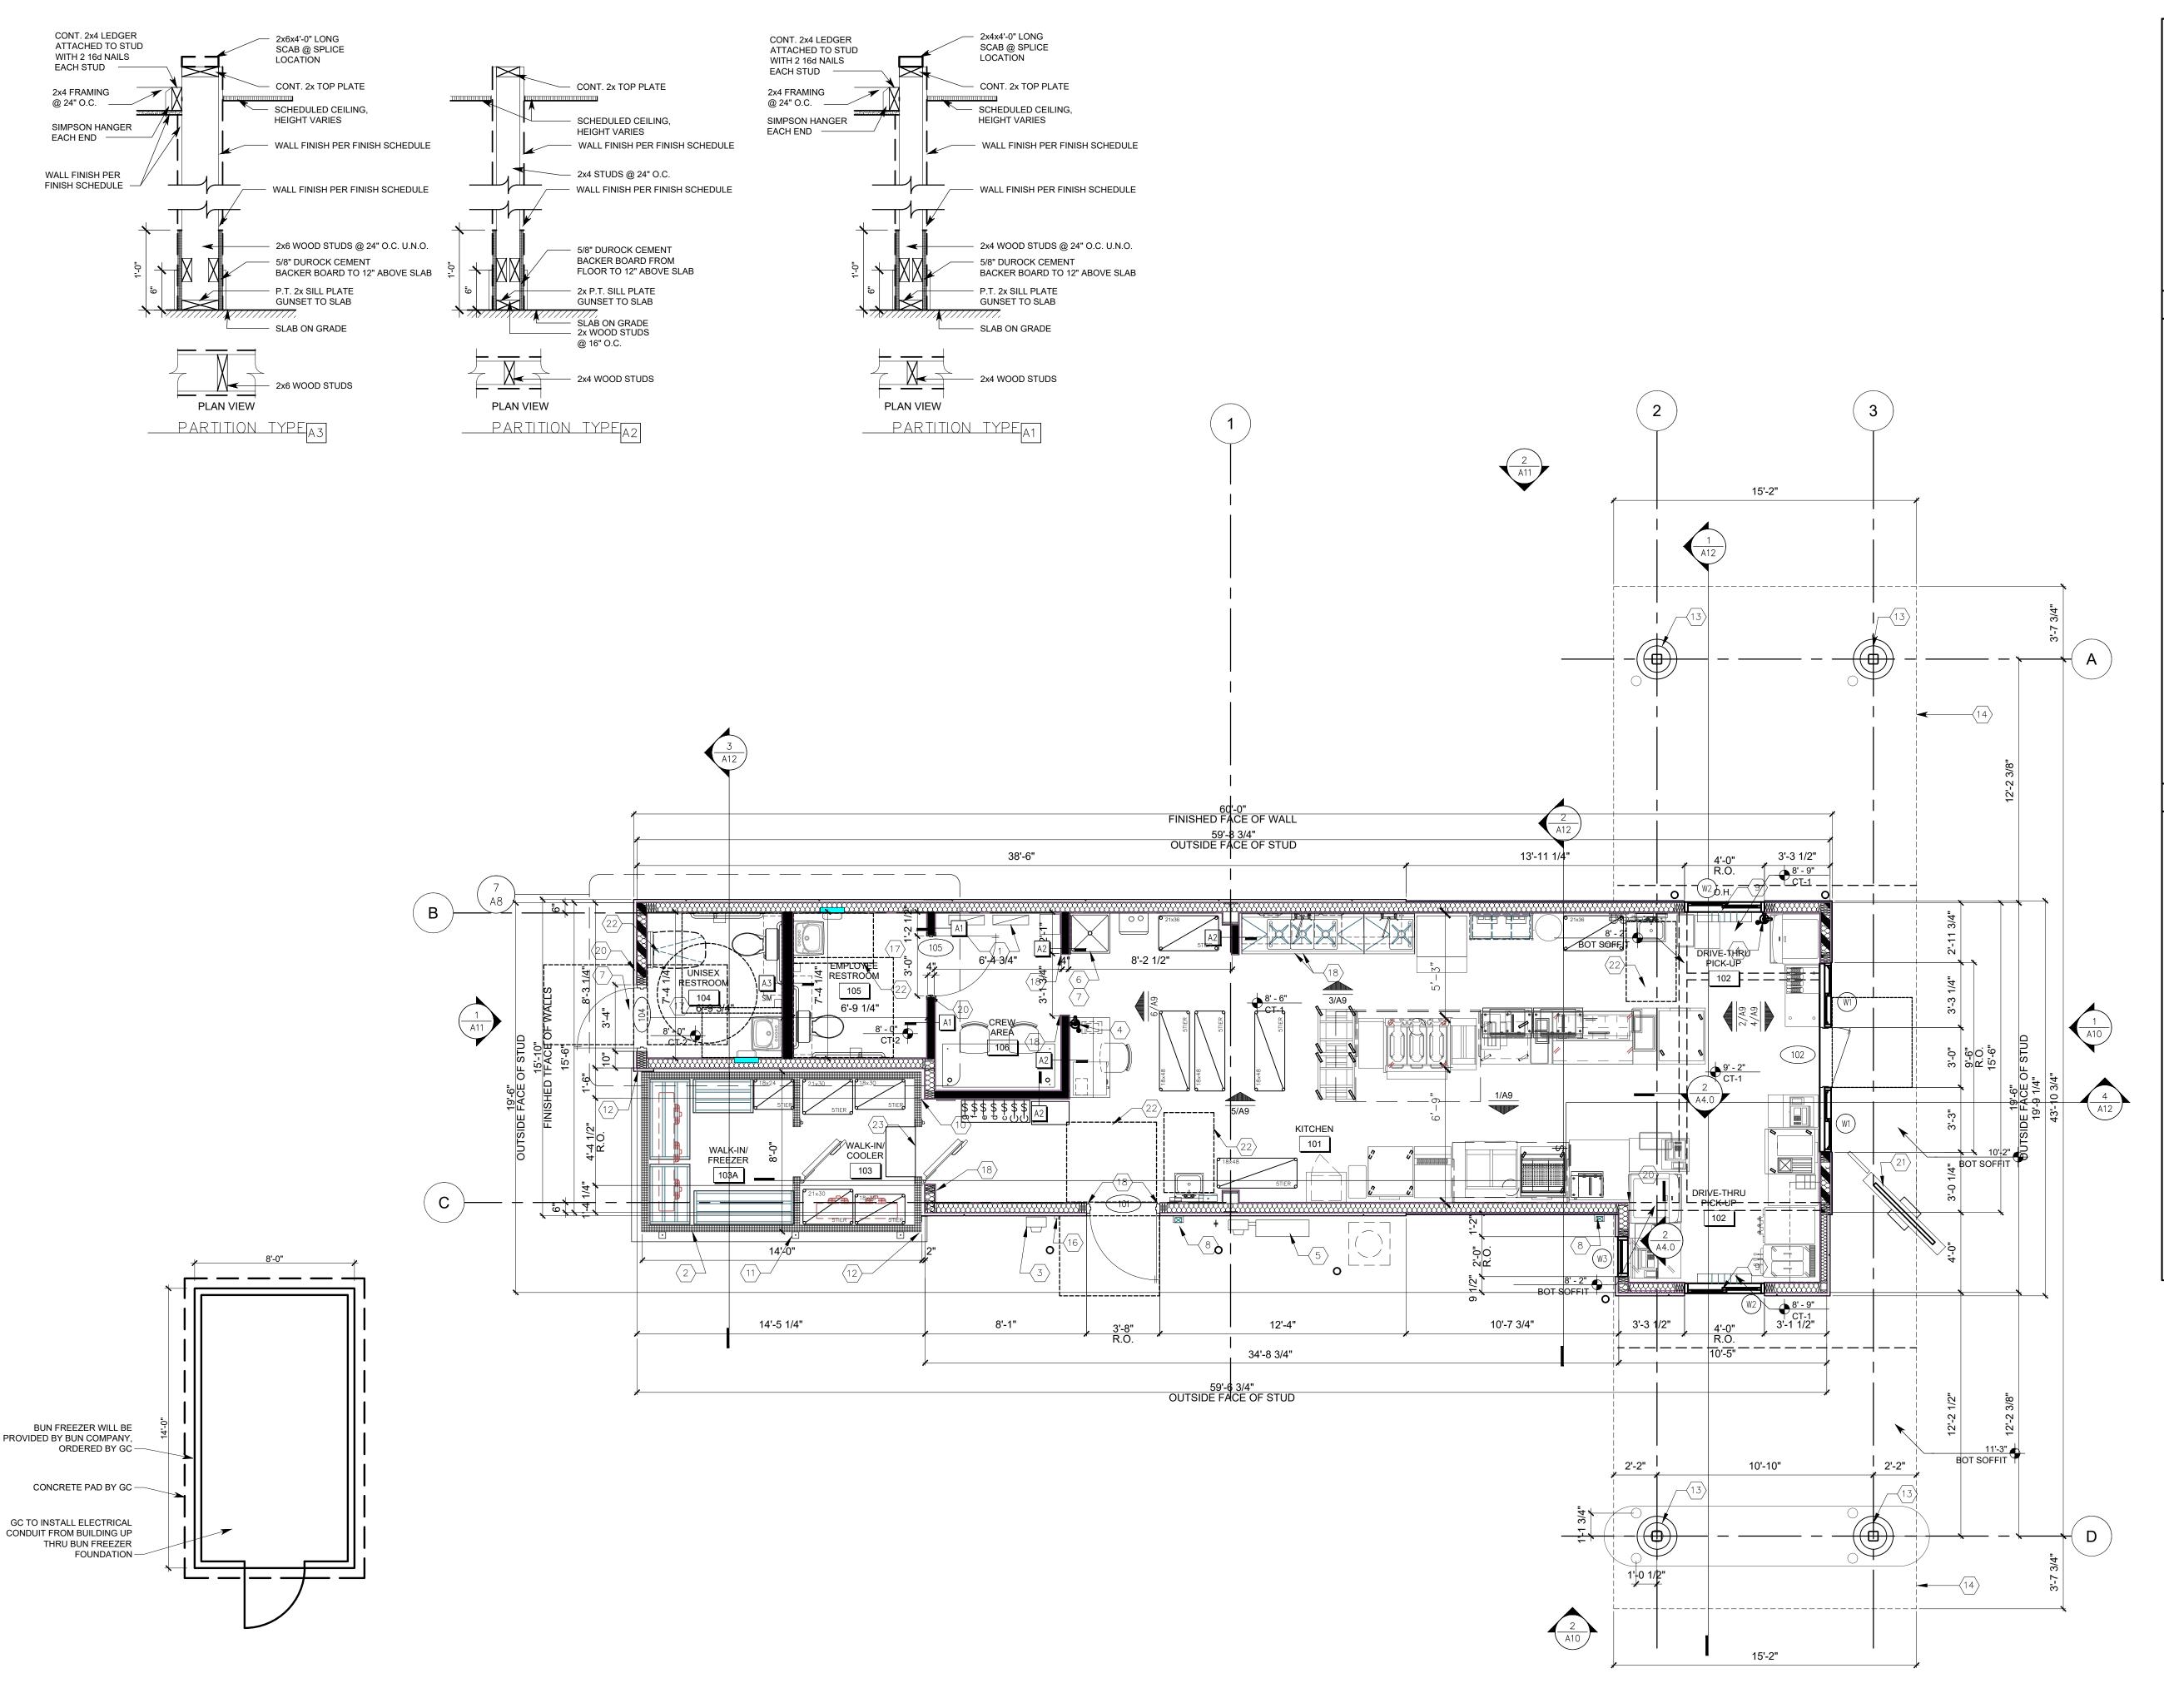

**GENERAL NOTES** 

- ALL INTERIOR NON-STRUCTURAL PARTITIONS SHALL BE 2x4 WOOD STUDS @ 24" O.C. FROM SLAB TO 6" ABOVE FINISHED CEILING, U.N.O. DIAGONALLY BRACE TOP OF WALL TO ROOF STRUCTURE AS REQUIRED TO SUPPORT ADDITIONAL LOADS.
- G.C. TO PROVIDE SOLID WOOD BLOCKING BEHIND ALL WALL MOUNTED
- FIXTURES AND ACCESSORIES. EXTERIOR DIMENSIONS ARE FROM FACE OF STUD U.N.O.; INTERIOR
- DIMENSIONS ARE TO FACE OF NEW STUDS U.N.O EXTERIOR WALLS SHALL BE INSULATED WITH 6" UNFACED BATT GLASS
- FIBER INSULATION AND HAVE 6 MIL POLY VAPOR RETARDER. INSTALL TYVEK COMMERCIAL WRAP WEATHER BARRIER OVER
- SHEATHING BEHIND METAL PANELS. PROVIDE FLUID-APPLIED WEATHER BARRIER TO SHEATHING AT E.I.F.S LOCATIONS. PROVIDE TILE MANUFACTURER APPROVED WEATHER BARRIER BEHIND NEW CERAMIC TILE. APPROVE ALTERNATES INSTALL STO FLUID APPLIED AIR & MOISTURE BARRIER BEHIND ALL EXTERIOR FINISHES.
- SEE SHEET A3.0 FOR DOOR AND WINDOW SCHEDULES



# Checkers and Rally's Drive-in Restaurants, Inc

4300 W. Cypress Suite 600, Tampa, Florida 33607

Zip

RESTAURANT 2021 PROTOTYPE FIT KITCHEN Location Name Address City/State

# FLOOR PLAN CODED NOTES $\langle \# \rangle$

- ELECTRICAL PANEL BOX PROVIDED & INSTALLED BY G.C. DASHED PANEL INDICATES OPTIONAL SECOND PANEL. COORDINATE W/ ELECTRICAL
- PREMANUFACTURED WALK-IN FREEZER/ COOLER. FREEZER TO HAVE INSULATED FLOOR. G.C. TO MAKE ALL FINAL UTILITY CONNECTIONS. ORDERED THRU VENDOR AND DROPPED ONTO A CONCRETE PAD. GAS METER. COORDINATE LOCATION W/ CIVIL DRAWINGS AND LOCAL
- UTILITY COMPANY. WALL MOUNTED FIRE EXTINGUISHER - VERIFY LOCATION W/ FIRE
- C/T CABINET & ELECTRIC METER AT THIS LOCATION. COORDINATE WITH

WRAP UP WALLS 12" OR ON TO FLOOR 12"

- LOCAL UTILITY COMPANY. WALLS AROUND MOP SINK TO RECEIVE 1/2" CEMENTITIOUS BACKERBOARD IN LIEU OF NON-STRUCTURAL PLYWOOD FROM FLOOR TO 48" T.O.S. INSTALL 1/2" WOOD SHEATHING FROM 48" T.O.S. TO 6" ABOVE CEILING. WATERPROOF MEMBRANE IN MOP SINK RECESS TO TIE INTO DRAIN AND
- MOP SINK EXTERIOR DOWNSPOUT W/ BOOT. EXTEND UNDERGROUND TO STORM DRAIN. DESIGN FOR PER REGIONAL REQUIREMENTS.
- DRIVE-THRU AND DELIVERY PICKUP WINDOW. 10. PROVIDE MIN. 2" AIR SPACE BETWEEN FREEZER / COOLER AND FACE OF
- 1. HOLD DOWNS FURNISHED BY WALK-IN MANUFACTURER PER CODE. G.C.
- TO DRILL & INSTALL ANCHOR BOLTS AFTER WALK IN UNIT HAS BEEN
- 2. FLASHING BETWEEN BUILDING & WALK-IN UNIT BY FREEZER/COOLER MFG.
- 3. DECORATIVE COLUMN SURROUND
- 14. INSTALL NEW ROOF, ROOF PARAPET, ROOF FASCIA, AND CANOPIES; AS SHOWN ON DRAWINGS. ORDER THRU CHECKERS APPROVED VENDOR.
- 15. TANKLESS WATER HEATER 16. LOCK BOX, LOCATION TBD BY LOCAL FIRE DEPARTMENT.
- 7. ELECTRIC IN WALL HEATER FOR COLDER CLIMATES FOR ZONE 5 AND UP 18. STAINLESS STEEL CORNER GUARD, HEIGHT TO TOP OF DOOR FRAMES.
- 19. HOSE BIBB (SEE PLUMBING SHEETS) SEE DETAIL F/A7.2 FOR PENETRATION 20. ADA COMPLIANT ROOM SIGNAGE.
- 21. WALK-UP MENU BOARD, SEE SITE DETAIL SHEET FOR EXACT PLACEMENT. 22. ADA CLEARANCE SPACE.
- 23. WALK IN COOLER FLOOR AT ENTRY POINT TO BE LEVEL WITH RESTARUANT- SEE WALK IN COOLER SPECIFICATION DETAIL

# SYMBOL LEGEND



DENOTES ROOM NAME AND NUMBER



WINDOW NUMBER, SEE WINDOW SCHEDULE DOOR NUMBER, SEE DOOR SCHEDULE



PARTITION TYPE



SHEAR WALL, SEE STRUCTURAL DRAWINGS INTERIOR PARTITION, SEE THIS SHEET STUD WALL W/ INSULATION, SEE WALL SECTIONS



**ELEVATION NUMBER** 

STAMP

THIS DRAWING IS OWNED BY OR LICENSED FOR USE BY CHECKERS DRIVE-IN RESTAURANTS, INC. (OR ITS AFFILIATED OR RELATED COMPANIES AND MAY NOT BE REPRODUCED, USED, DOWNLOADED, DISSEMINATED PUBLISHED, OR TRANSFERRED IN ANY FORM OR BY ANY MEANS, EXCEPT WITH THE PRIOR WRITTEN CONSENT OF CHECKERS. COPYRIGHT INFRINGEMENT IS A VIOLATION OF FEDERAL LAW SUBJECT TO CRIMINAL AND CIVIL PENALTIES.

THE CONTRACTOR IS TO VERIFY ALL DIMENSIONS AND CONDITIONS ON THE PROJECT AND TO REPORT ANY DISCREPANCIES TO THE CHECKERS REPRESENTATIVE PRIOR TO COMMENCING WORK.

Job No.: <u>--</u> Store # : 0000 : XX-XX-2020 Date

Drawn By : XX Checked By: XX

**VERSION:** ISSUE DATE: 11.11.20 SHEET TITLE FIT KITCHEN

FLOOR PLAN SHEET



**BUN FREEZER** 

SCALE: 1/4" = 1'-0"

SCALE: 1/4" = 1'-0"



Date: June 23, 2021

Josh Dan Associate Planner Community Development Dept. / Planning Division 315 E Acequia Ave, Visalia, CA 93291

Project Description: Rally's - Southeast corner of West Riggin Avenue and North Dinuba Blvd

APN: 091-010-058

# **Operational Statement**

The location of the site is at the Southeast corner of West Riggin Avenue and North Dinuba Blvd, part of the Riverbend Village Shopping Center.

The proposed project is for a drive through at Rally's fast food, which consists of 2 drive through windows and one escape lane.

Business operations will be form 7AM to 1AM for a total of 18 hours. During operation, it will have a minimum of four employees during normal hours and a maximum of eight employees during rush hours.


There will be no inside seating. Outside seating on a patio will be available. There will also be a walk-up window. The building will be designed to meet the City of Visalia standards and the Riverbend Village Architectural Guidelines

The operation of the Rally's restaurant will meet the City zoning and Planning requiremnts.

Mike A. Hamzy, Principal


Harbison International, Inc.

Website: www.harbisonint.com

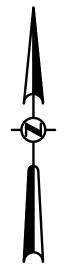




Visalia, CA

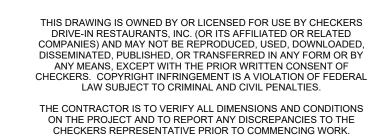





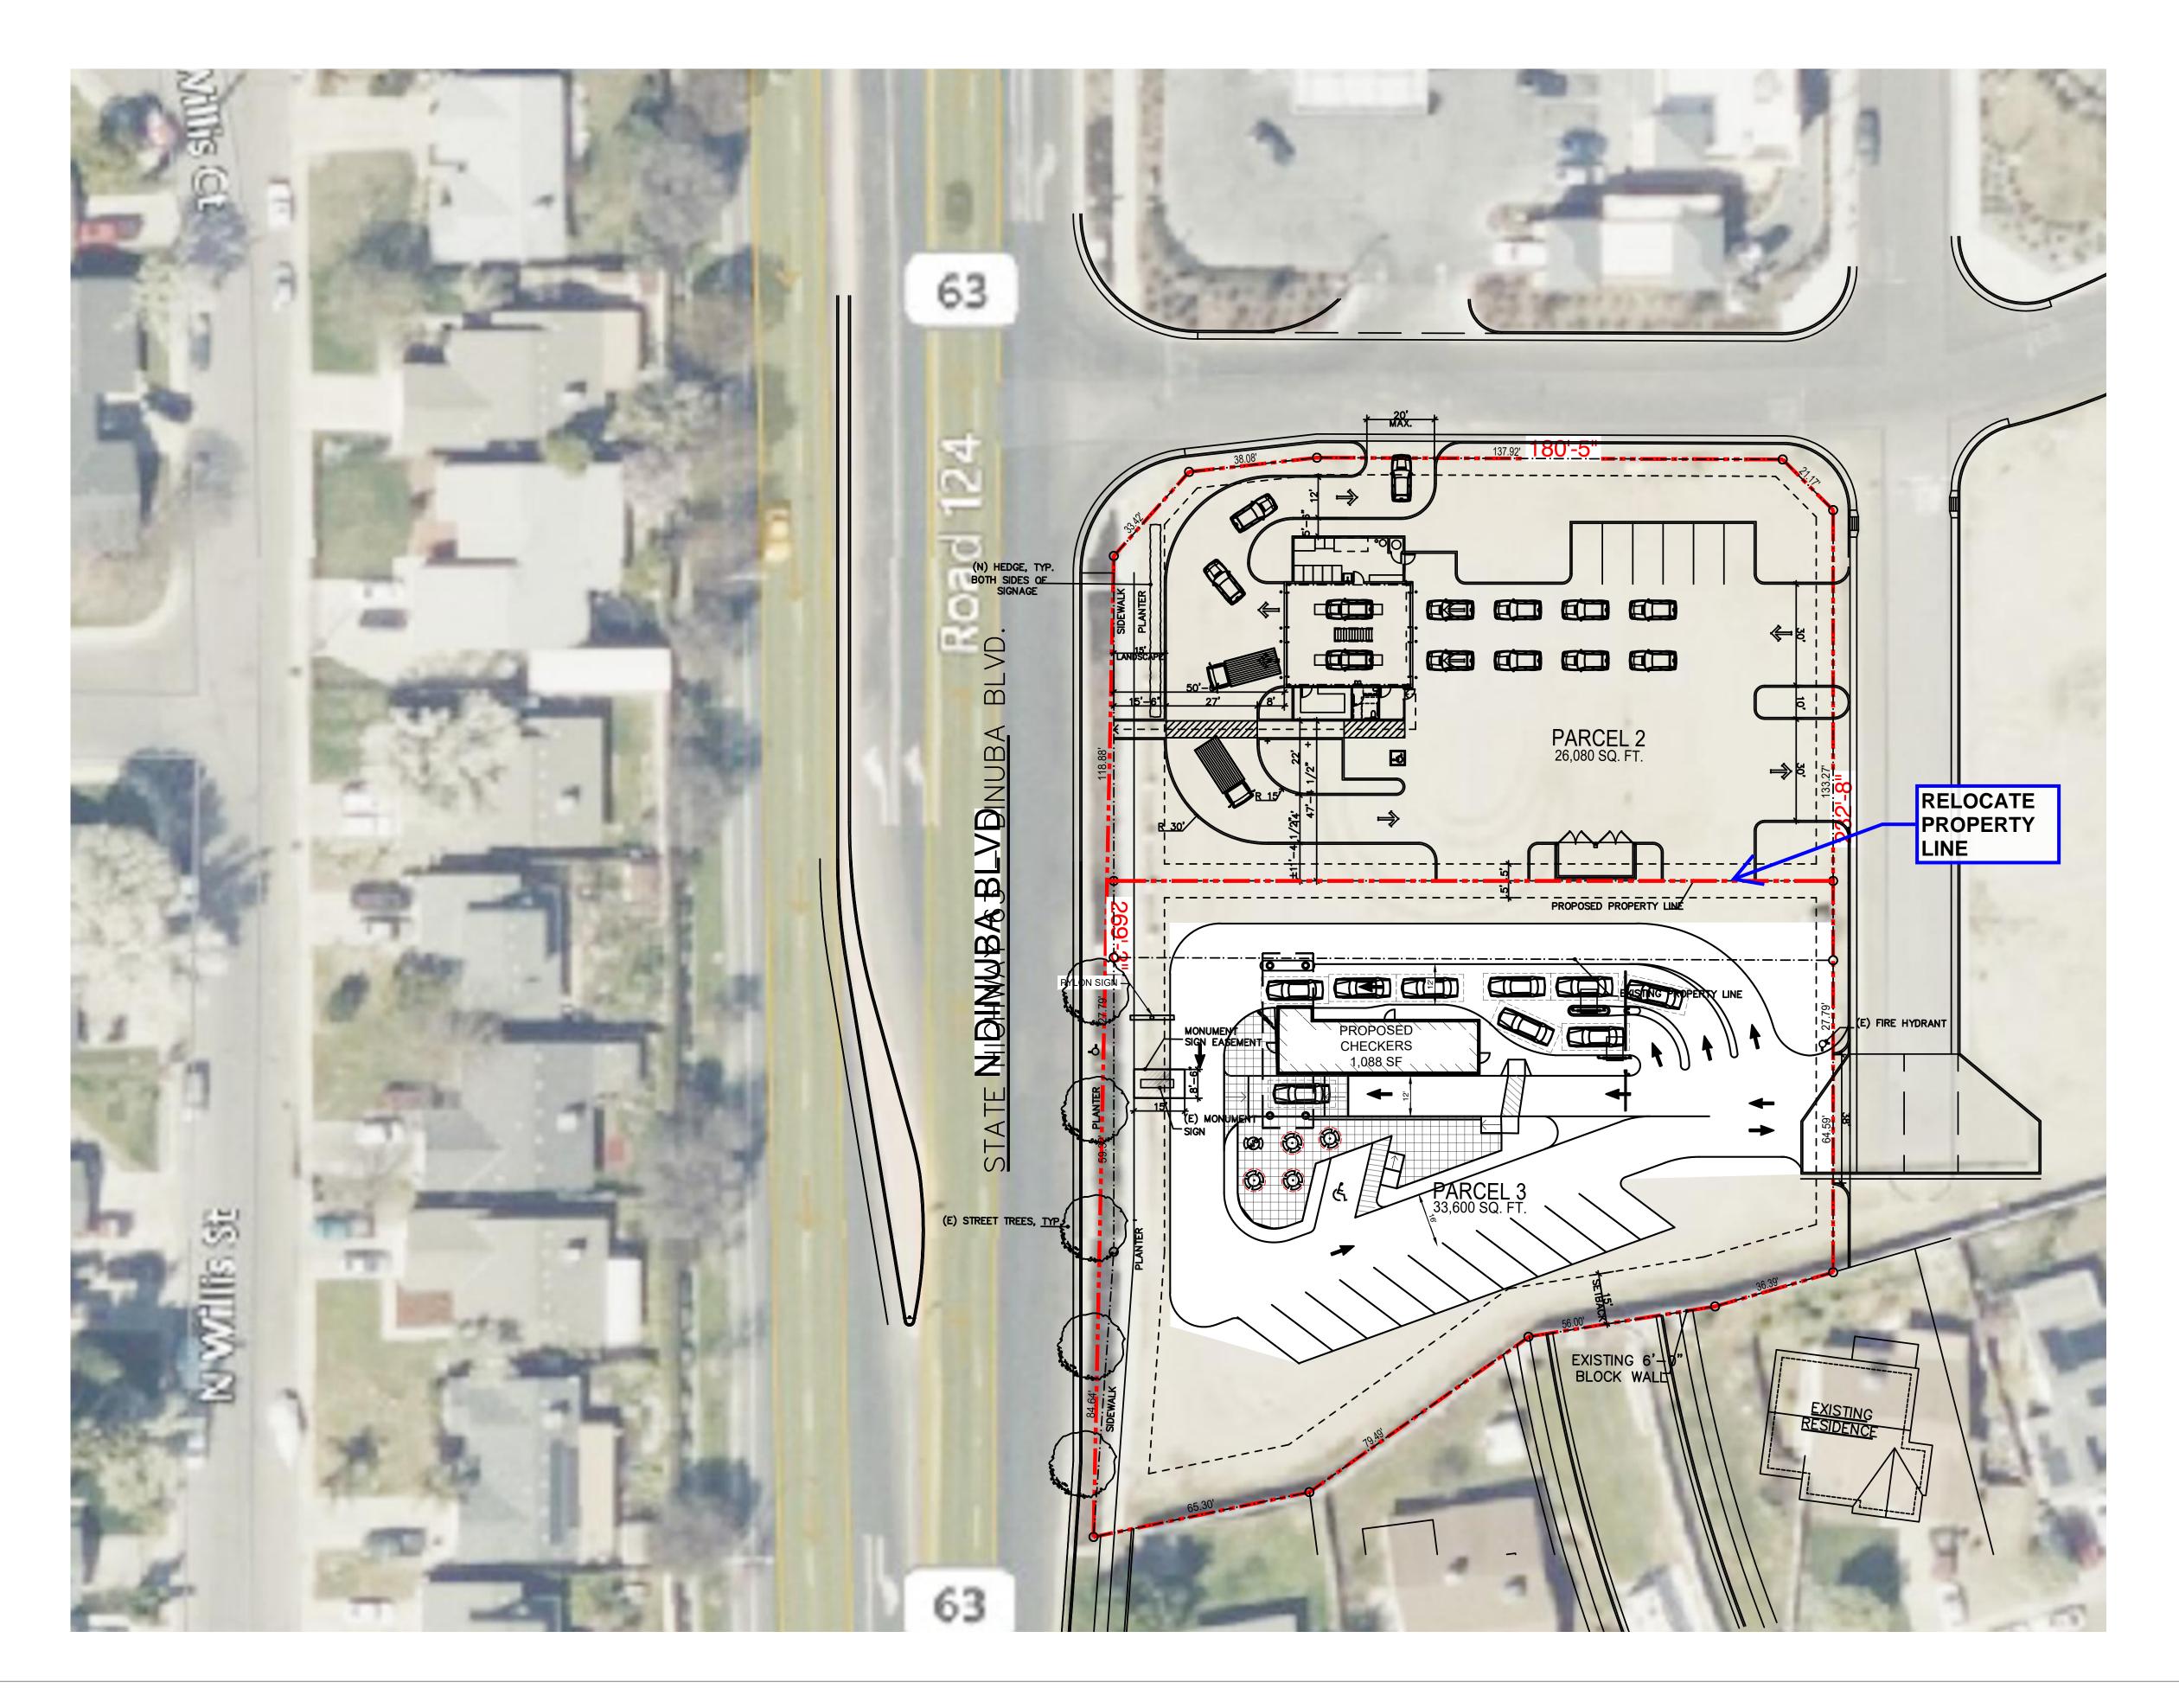





01-07-2021

GENERAL PROJECT INFORMATION

OPERATIONS & TRAFFIC INFORMATION

CITY OF VISALIA SITE PLAN REVIEW APPLICATION - Additional information and assistance in filling out this application can be found at the City of Visalia website (www.visalia.city) or by calling (559) 713-4440-This application MUST be filled out in its entirety and submitted with an acceptable site plan (see site plan minimum requirements & submittal details on Page 2). Failure to provide all requested information may result in rejection of your application and exclusion from the Site Plan Review agenda. Site Plan Review meetings are held on Wednesdays at 9am at City Hall East - 315 E Acequia Ave - Applicant(s) or Representative(s) must be present -- Application submittal deadline is 4pm on Thursdays to be scheduled for the next available meeting -5/25/2021 McDonald's Restaurant / Gas Station Project/Business Name: Exterior Building Remodel / Drive Thru Addition / Restroom Remodel / Site and Building ADA Project Description: No (X) Site Plan Review Resubmittal: Yes () If Resubmittal, Previous Site Plan Review Number: Second Generation Properties, Inc. Property Owner: Charlie Brown Applicant(s) Name: Project Address/Location: 5205 W. Goshen, Visalia, CA 93291 085-040-085 Assessor Parcel Number: Parcel Size (Acreage or Square Feet): Building or Suite Square Footage: 6,208 sq.ft. 66,505 sq.ft. --- THIS AREA FOR CITY STAFF USE ONLY ---Are There Any Proposed Building Modifications: Yes ( ) No ( ) Date Received: 06/24/2021 Estimated Cost of Modifications to Building: \$ 450,000 SPR Agenda: 06/30/2021 Item No. Describe All Proposed Building Modifications: Exterior Remodel, Dining Area & Costumer Zone: C-N SPR No. 21-113 service remodel, Restroom Remodel, Building and Site ADA improvements Yes No X Historic District: AE (X) X/AE Flood Zone: - - A SEPARATE, DETAILED OPERATIONAL STATEMENT IS HIGHLY RECOMMENDED FOR ALL SUBMITTALS - -GAS Station and Drive Thru Resturant Existing/Prior Building Use: Gas Station and Drive Thru Resturant Proposed Building Use: Existing to remain. Proposed Hours of Operation: Days of Week In Operation (Circle): Su Sa 25 Number of Employees Per Day: Existing 25 Proposed 300 300 Number of Customers Per Day (Estimated): Existing Proposed 6am to 9am, 11am to 1pm and 4pm to 7pm (Breakfast, Lunch and Dinner) Predicted Peak Operating Hour: Describe Any Truck Delivery Schedule & Operations: Existing Building, no Modifications to delivery Schedule Please Identify Any Unique or Specific Traffic Patterns That Will Require Accommodations For Operations, Customers, or Employees (Provide Separate Attachment if Necessary):


Page 1 of 2 - Application continues on back of this page


N/A


Describe Any Special Events Planned for the Facility:


| per copies  |  |  |  |  |
|---|--|--|--|--|
| ver copies  |  |  |  |  |
|   |  |  |  |  |
|   |  |  |  |  |
| Digital copies must be clear, legible, and on a layout sized appropriately to convey all necessary project information.   |  |  |  |  |
|   |  |  |  |  |
|   |  |  |  |  |
| right of way  |  |  |  |  |
| ADA stall   |  |  |  |  |
| oproaches to site to requirements   |  |  |  |  |
| ction 16  |  |  |  |  |
|   |  |  |  |  |
|   |  |  |  |  |
|   |  |  |  |  |
|   |  |  |  |  |
|   |  |  |  |  |
|   |  |  |  |  |
|   |  |  |  |  |
| ptable.   |  |  |  |  |
|   |  |  |  |  |
|   |  |  |  |  |
|   |  |  |  |  |
| Gwen Burt I,, declare as follows; I am the owner of certain real property bearing assessor's  |  |  |  |  |
| parcel number (APN):  |  |  |  |  |
| 085-004-085   |  |  |  |  |
|   |  |  |  |  |
|   |  |  |  |  |
| I designate Charlie Brown, Vigen Incorporated to act as my duly authorized agent for all purposes necessary to file an application for, and obtain a permit to Remodel existing restaurant facility |  |  |  |  |
|   |  |  |  |  |
|   |  |  |  |  |
| I declare under penalty of perjury the foregoing is true and correct.   |  |  |  |  |
| Executed this day of, 20  |  |  |  |  |
|   |  |  |  |  |
|   |  |  |  |  |
|   |  |  |  |  |
|   |  |  |  |  |
|   |  |  |  |  |
| 3704  |  |  |  |  |
|   |  |  |  |  |
|   |  |  |  |  |
|   |  |  |  |  |
|   |  |  |  |  |
|   |  |  |  |  |

Page 2 of 2

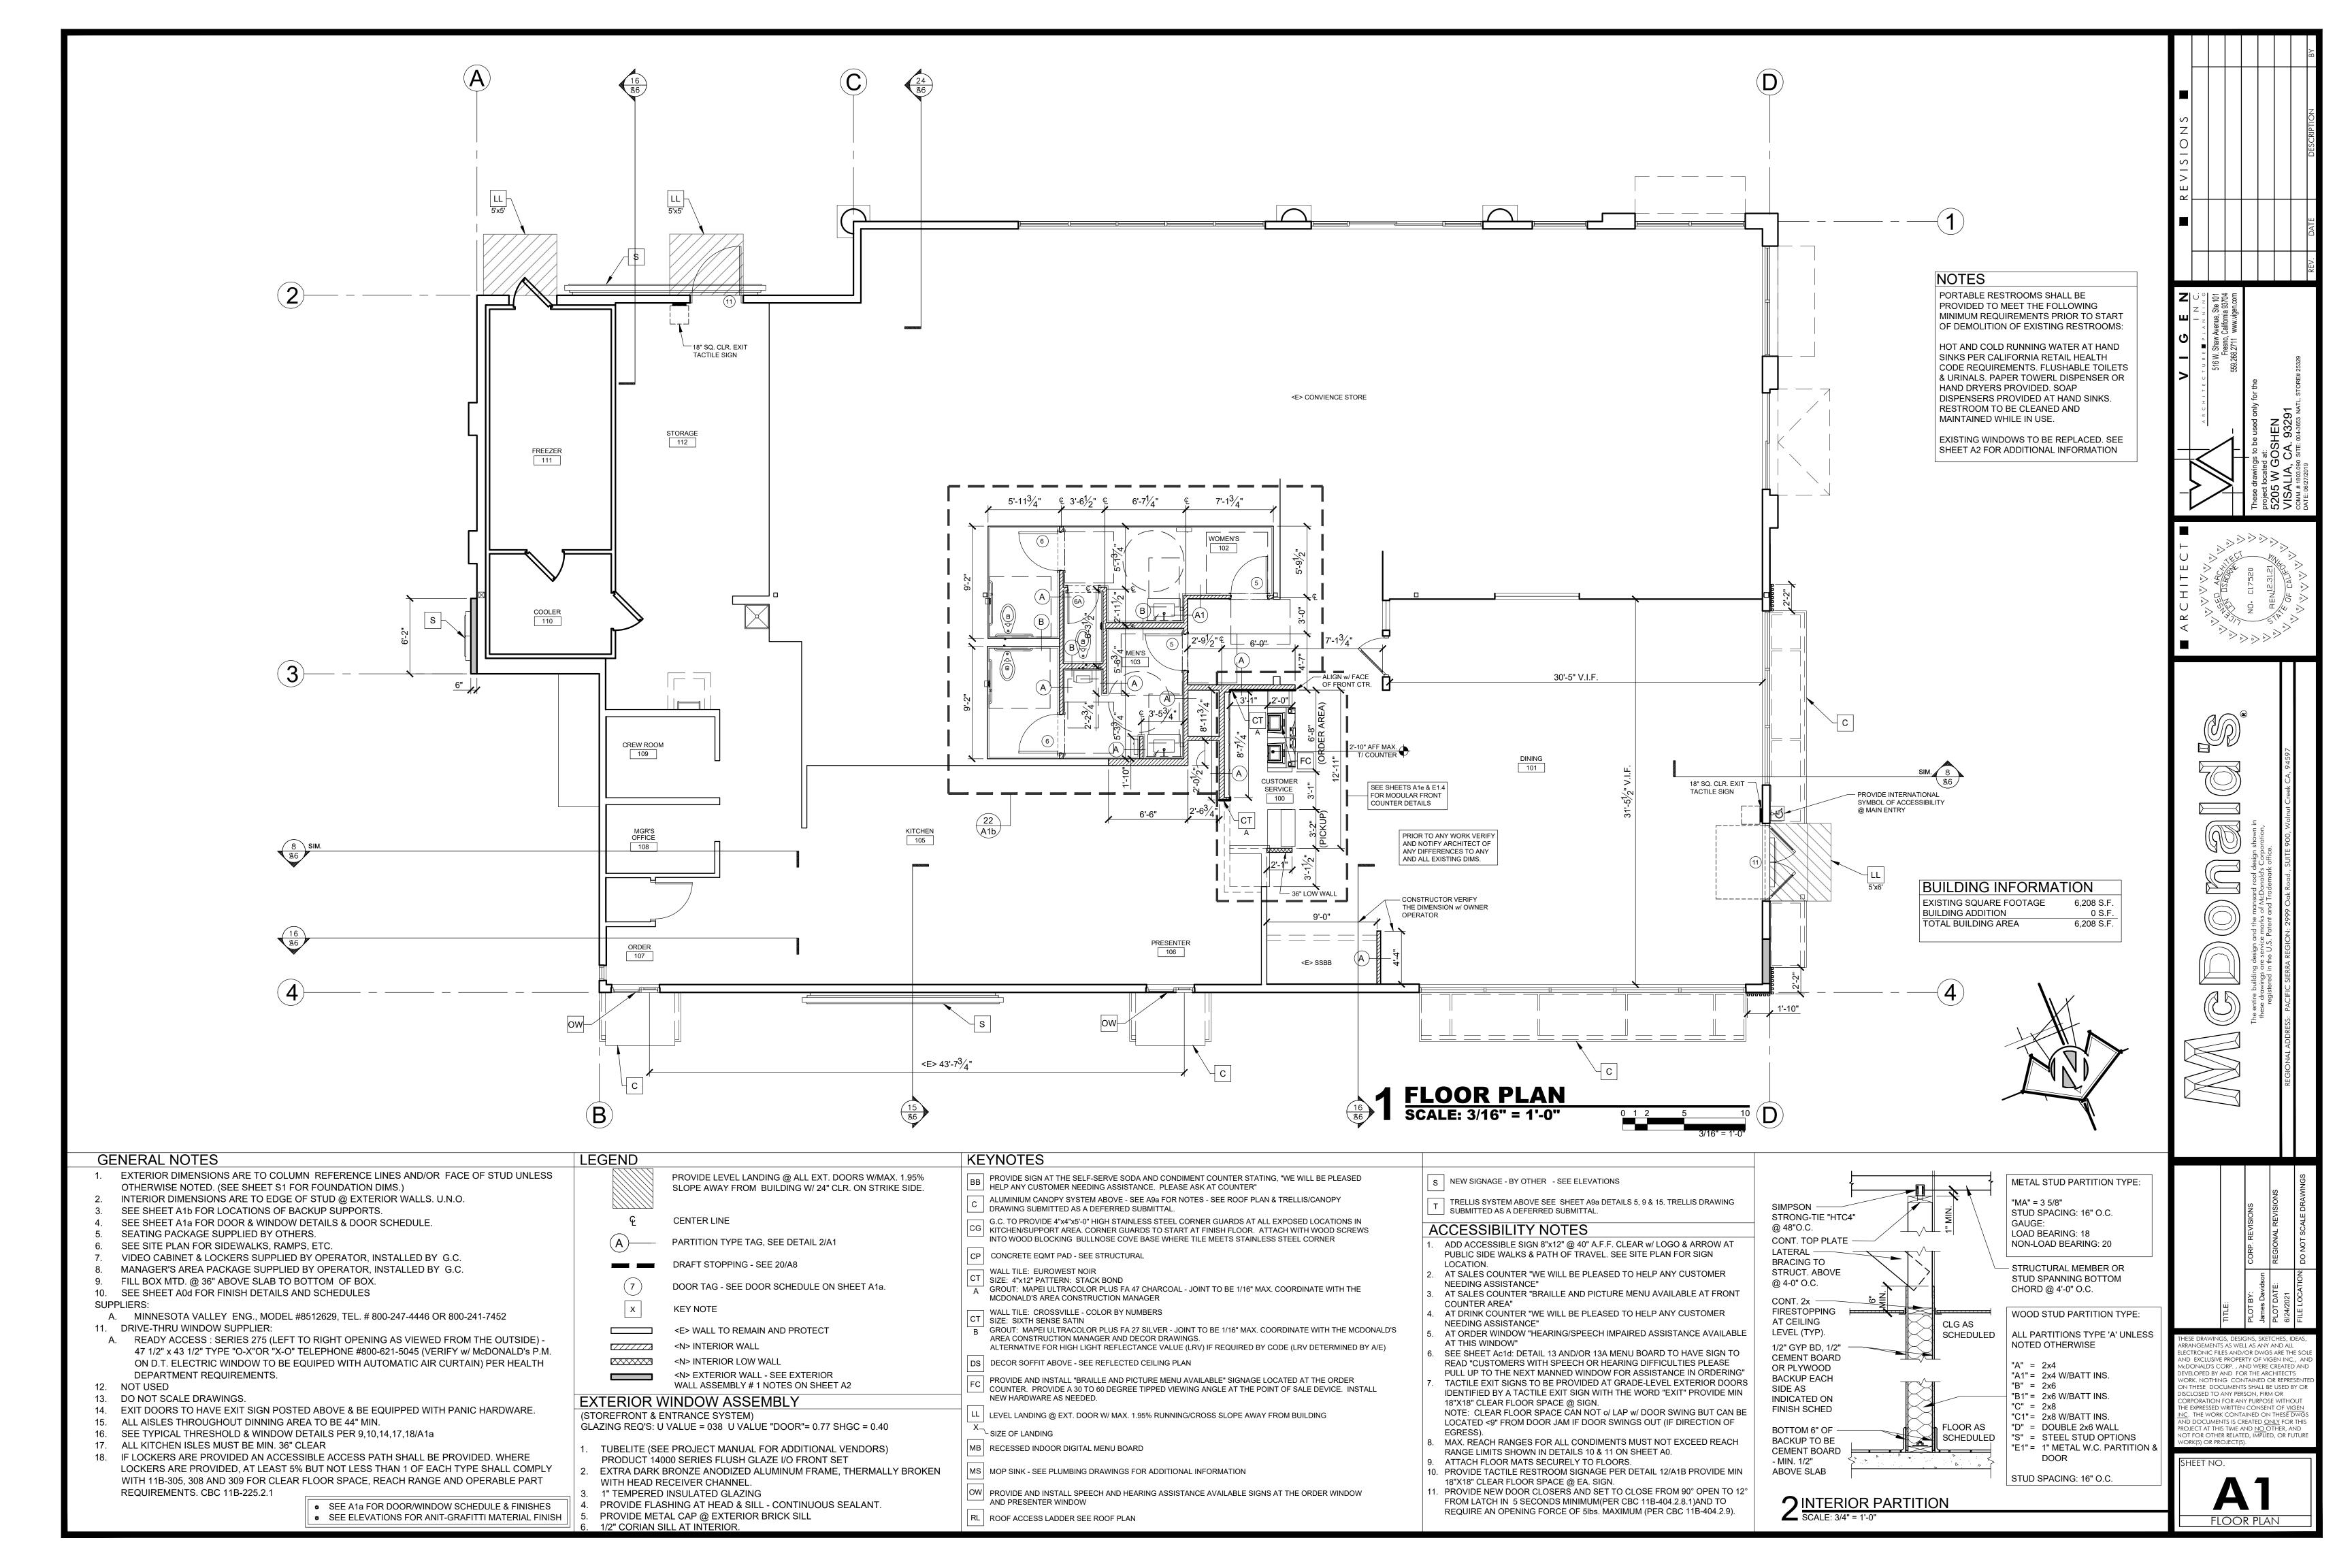

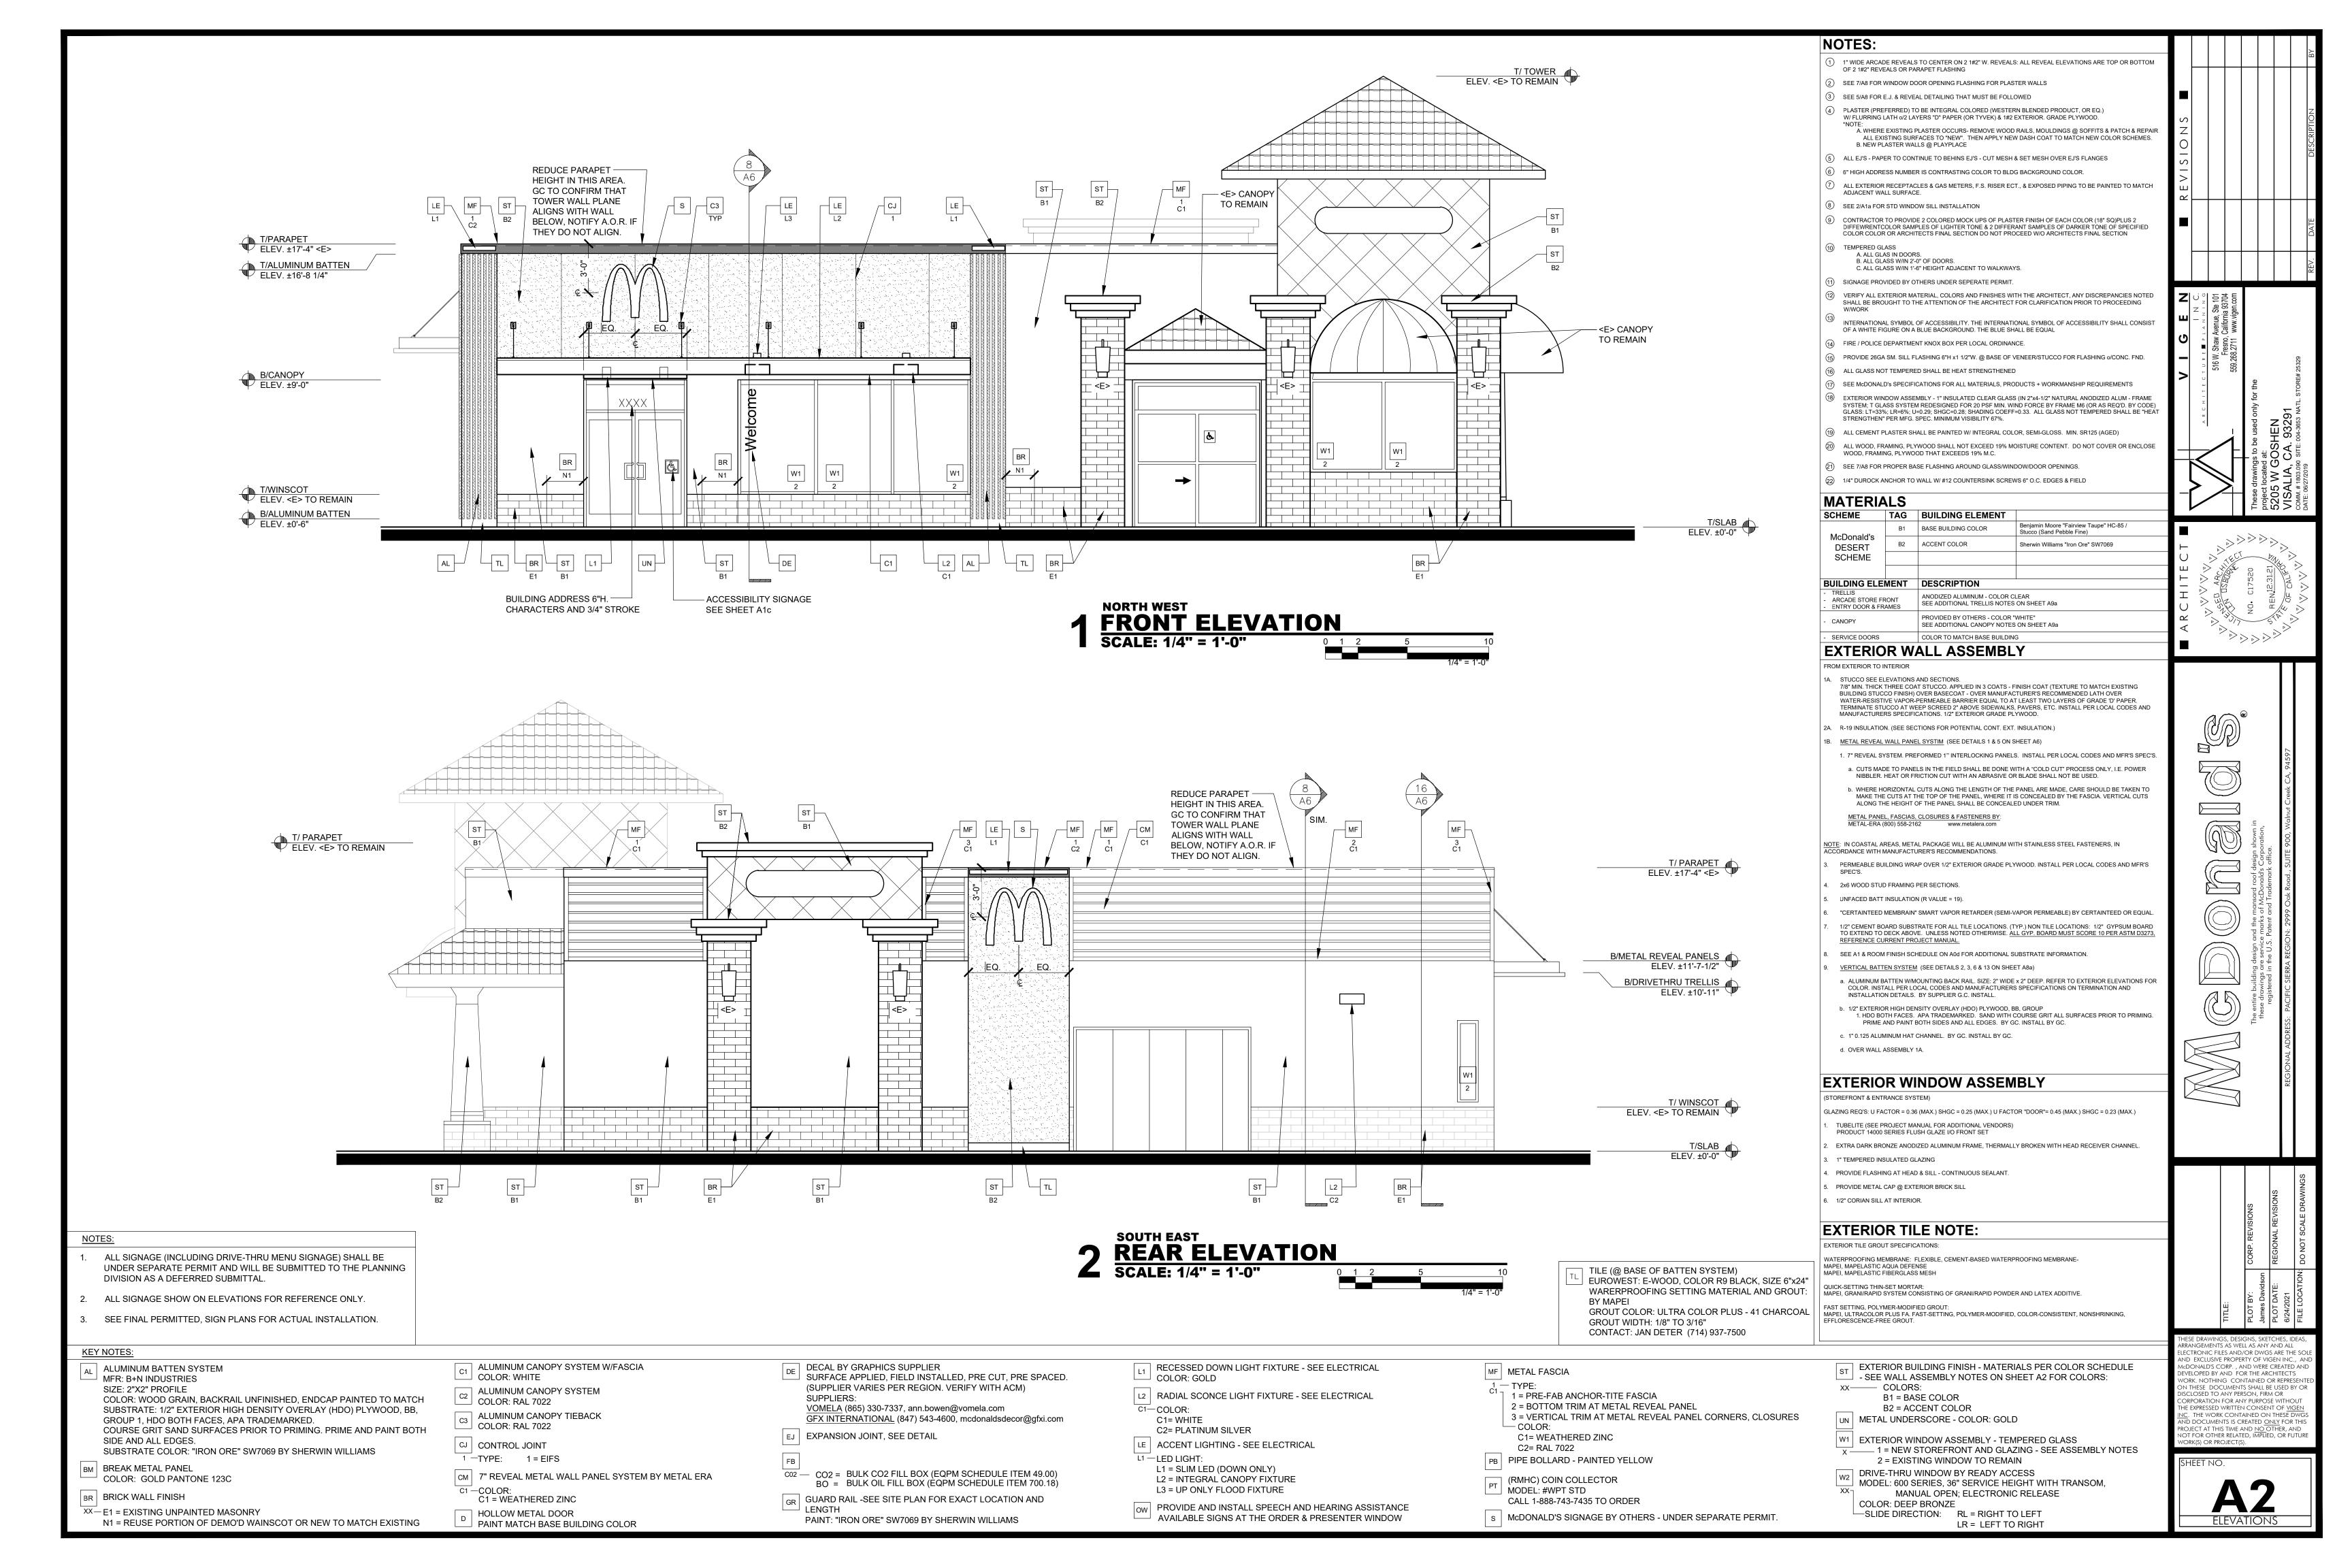

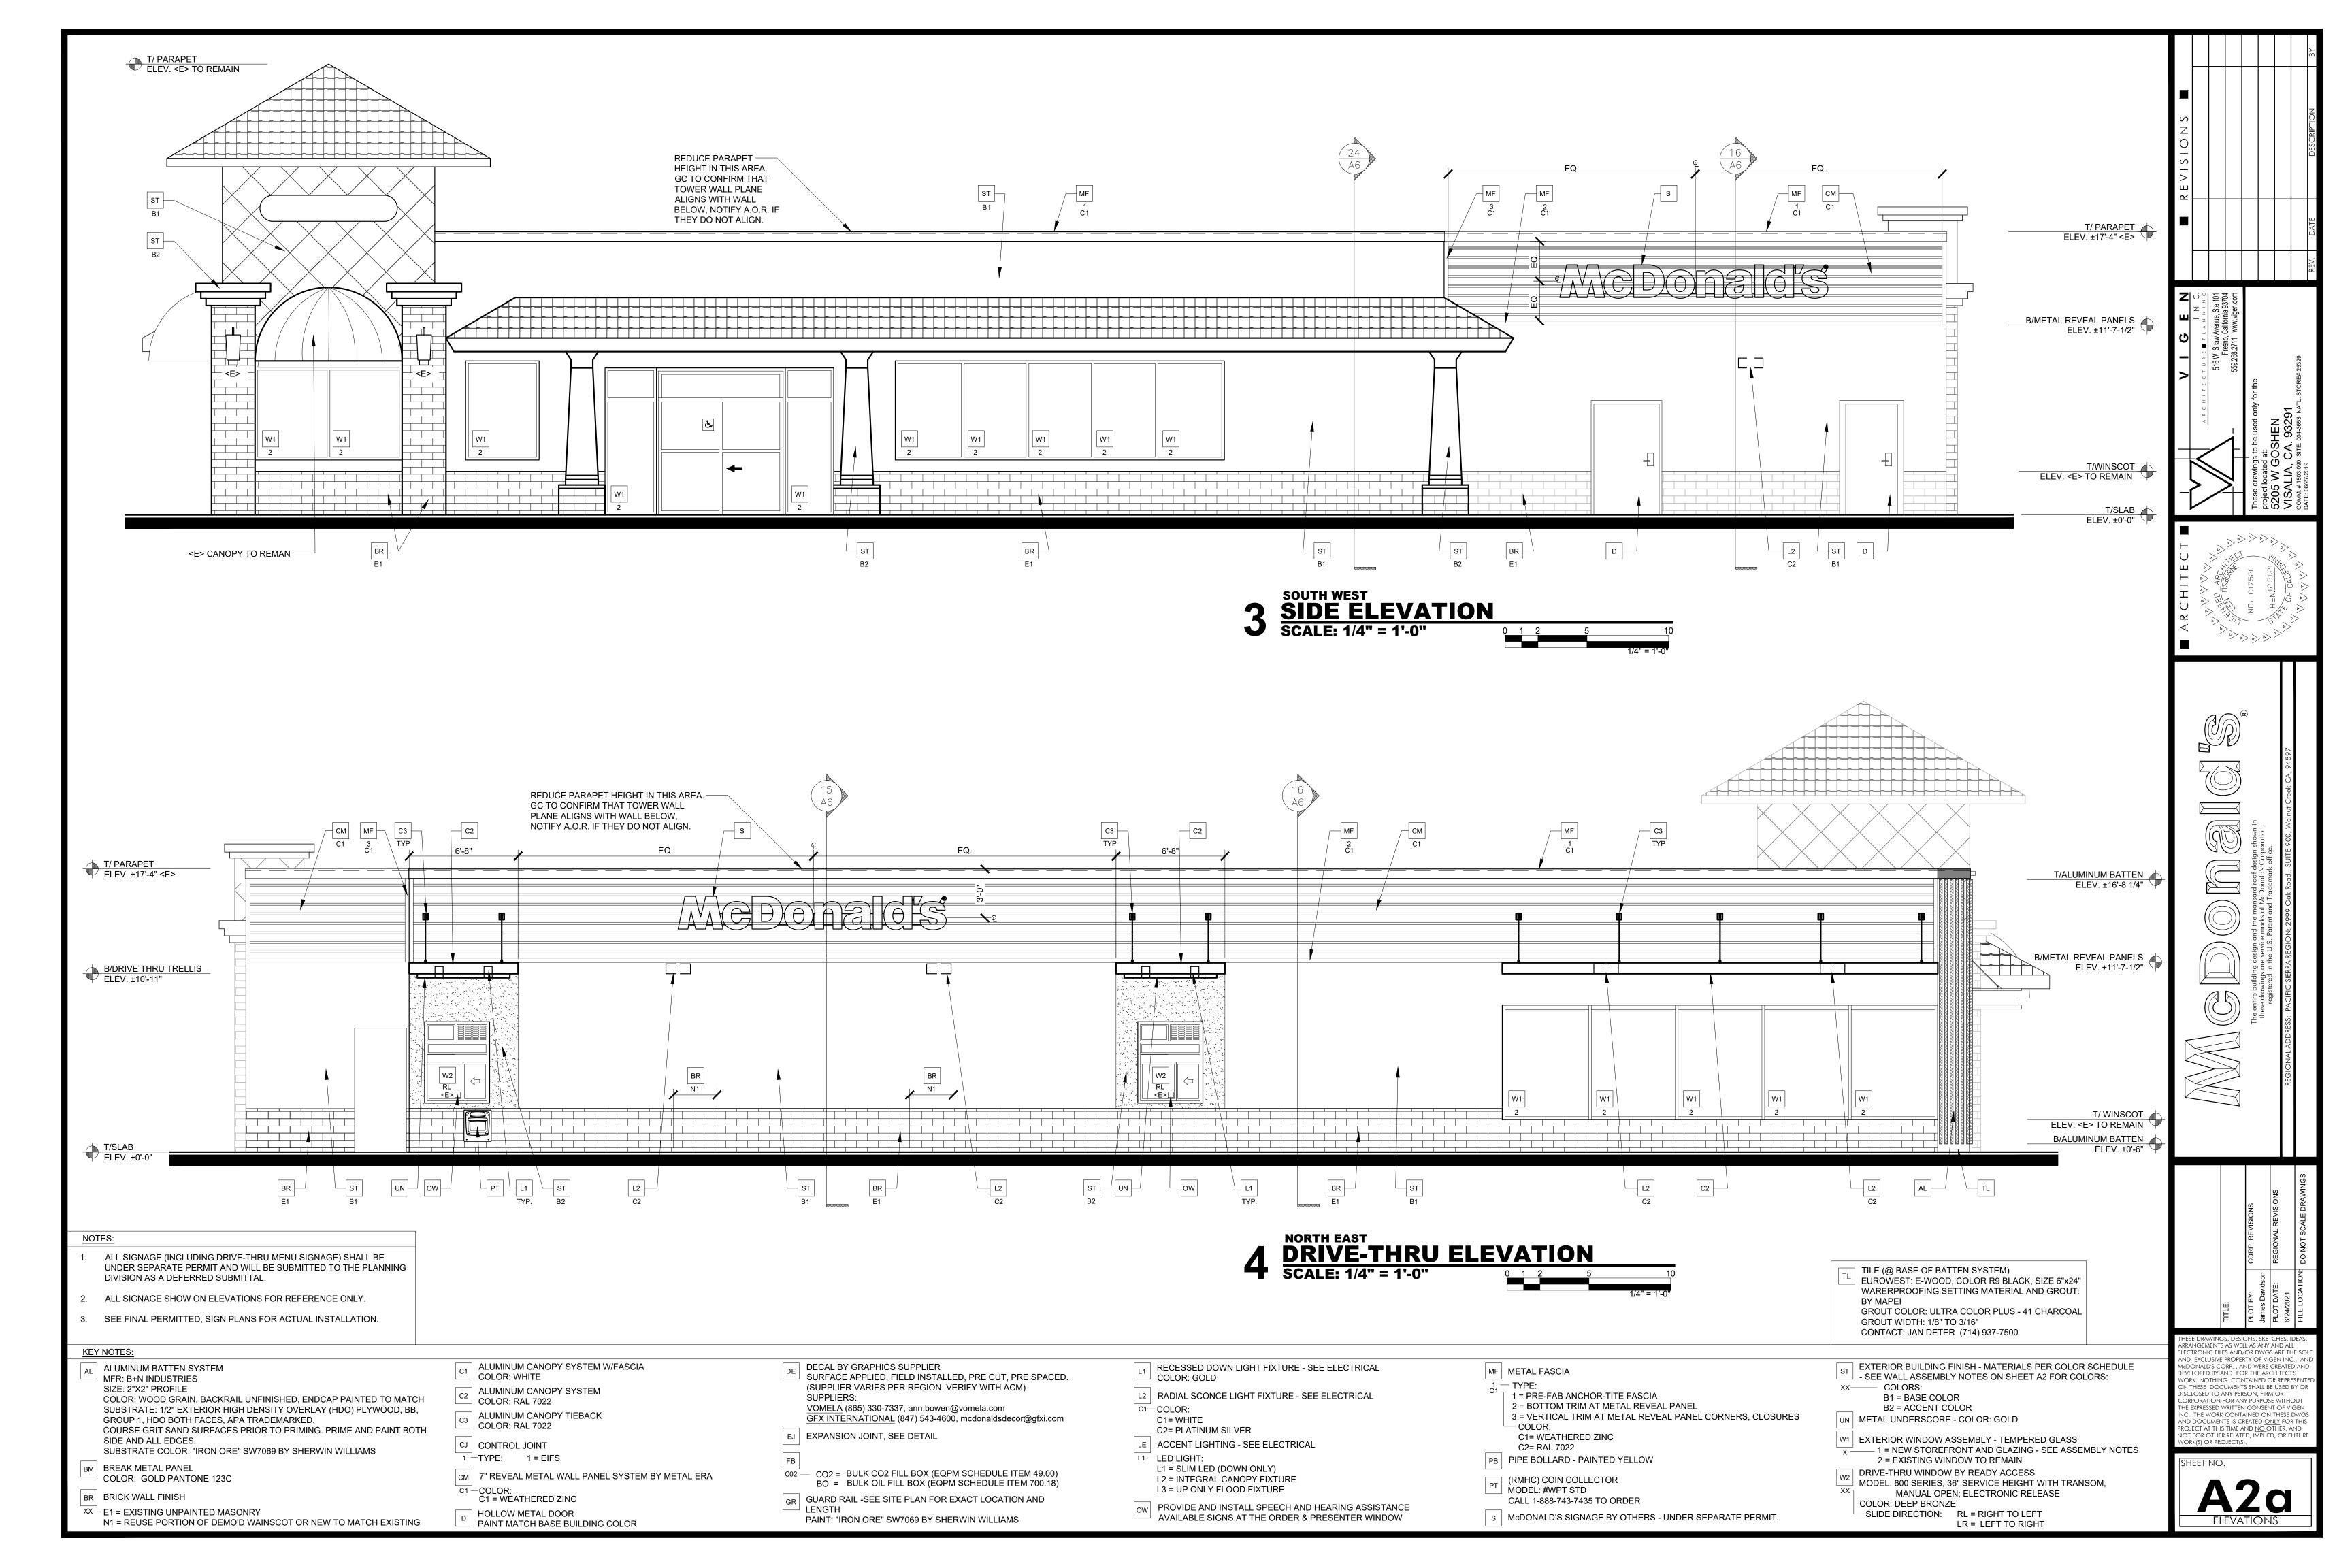

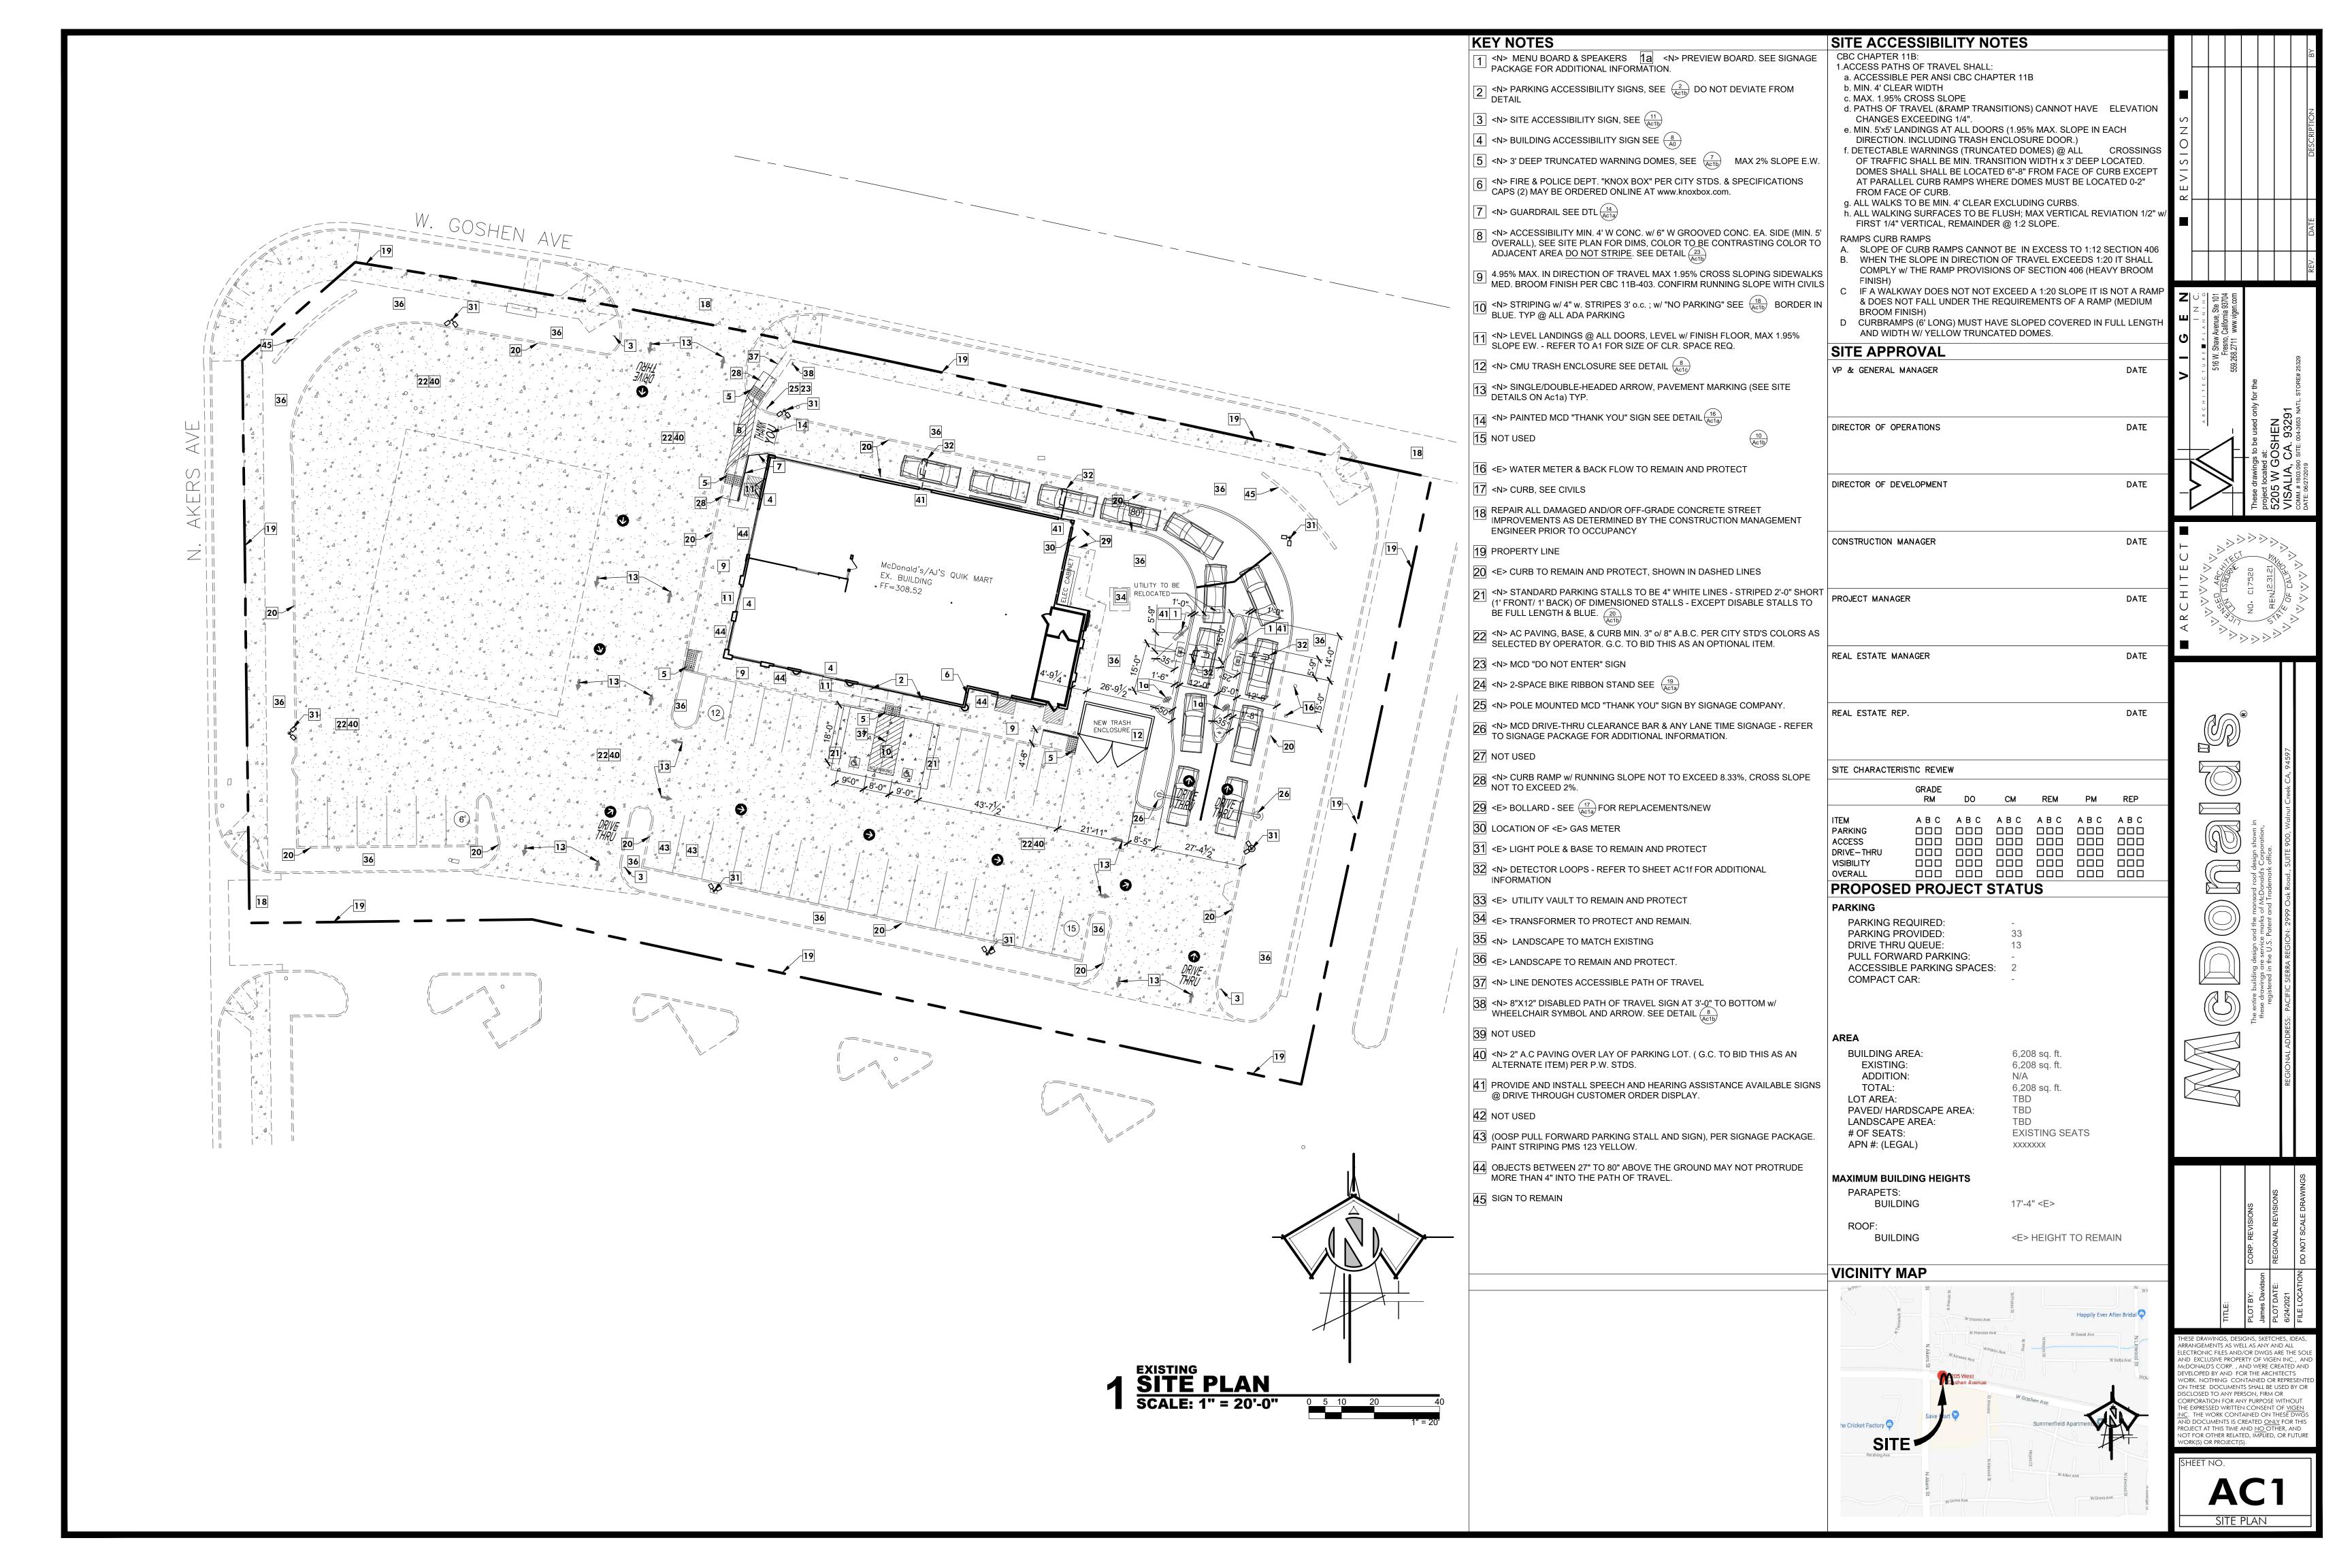

CITY OF VISALIA SITE PLAN REVIEW APPLICATION - Additional information and assistance in filling out this application can be found at the City of Visalia website (www.visalia.city) or by calling (559) 713-4440-This application MUST be filled out in its entirety and submitted with an acceptable site plan (see site plan minimum requirement details below). Failure to provide all requested information may result in rejection of your application and exclusion from the Site Plan Review agenda. Site Plan Review meetings are held on Wednesdays at 9am at City Hall East - 315 E Acequia Ave - Applicant(s) or Representative(s) must be present -- Application submittal deadline is 4pm on Thursdays to be scheduled for the next available meeting -Project/Business Name: Project Description: No ( Site Plan Review Resubmittal: If Resubmittal, Previous Site Plan Review Number: Property Owner: Applicant(s) Name: Main Project Address/Location: Assessor Parcel Number: Parcel Size (Acreage or Square Feet): Building or Suite Square Footage: --- THIS AREA FOR CITY STAFF USE ONLY -Are There Any Proposed Building Modifications: Date Received: 06/24/2021 Estimated Cost of Modifications to Building: SPR Agenda: \_06/30/2021|tem No. Describe All Proposed Building Modifications: Zone: C-MU SPR No. 21-114 Yes No X Historic District: AE X/AE Flood Zone: -- A SEPARATE, DETAILED OPERATIONAL STATEMENT IS HIGHLY RECOMMENDED FOR ALL SUBMITTALS --Existing/Prior Building Use: nina Proposed Building Use: Proposed Hours of Operation: Days of Week In Operation (Circle): Su M O (W) (H) (F) Number of Employees Per Day: Existing Proposed Number of Customers Per Day (Estimated): Existing hours of operations Predicted Peak Operating Hour: Describe Any Truck Delivery Schedule & Operations: Please Identify Any Unique or Specific Traffic Patterns That Will Require Accommodations For Operations, Customers, or Employees (Provide Separate Attachment if Necessary):

NFORMATION

PROJ

GENERAL

OPERATIONS &

Describe Any Special Events Planned for the Facility:

Page 1 of 2 - Application continues on back of this page

|                        | SITE PLAN MINIMUM REQUIREMENTS  |  |  |  |  |
|------------------------|---|--|--|--|--|
|                        | Plan(s) must be clear, legible, and on a sheet size appropriate to easily convey all necessary project information. Suggested minimum   |  |  |  |  |
| ENTS                   | sheet size for site plans is 11"x17" (Excludes tentative parcel and final maps)   |  |  |  |  |
| SITE PLAN REQUIREMENTS | Site plan shall provide for and indicate all of the following:  - North arrow - All existing & proposed site features - All existing & proposed site features - Site dimensions, including building - Existing and proposed fencing at site - Public improvements (curbs, sidewalks, utility poles, hydrants, street lights, etc.)  Submit 20 copies of the site plan with this application, folded to a legal size of 9" x 12" with the print on the outside (no rolled plans)  - Loading/unloading areas - Accessible path of travel from right of way - Accessible path of travel from ADA stall - Location and width of drive approaches to site - Tentative maps shall adhere to requirements of Visalia Municipal Code Section 16 |  |  |  |  |
|                        | Applicant Information (Final comments will be mailed to the name and address provided below)  |  |  |  |  |
| REQUIRED SIGNATURE     | Name: Shark Jamion Signature of Owner or Authorized Agent*  Address: 317 Trma 5t.  City, State, Zip Visalva Ca. 93292  Phone: (559) 679-1420  Email: Shark Jahnian Agman Com  Authorized Agent*  Date   |  |  |  |  |
| œ                      |   |  |  |  |  |
|                        | * If signed by an authorized agent , the "Agency Authorization" information below must be completed for this application to be considered acceptable.   |  |  |  |  |
|                        | AGENCY AUTHORIZATION  |  |  |  |  |
|                        | I,, declare as follows; I am the owner of certain real property bearing assessor's parcel number (APN):  AGENT:   |  |  |  |  |
|                        | I designate   |  |  |  |  |
| Z.                     | I designate, to act as my duly authorized agent for all purposes necessary to file an application for, and obtain a permit to   |  |  |  |  |
| I FORM                 | relative to the property mentioned herein.  |  |  |  |  |
| AGENCY AUTHORIZATION   | I declare under penalty of perjury the foregoing is true and correct.   |  |  |  |  |
| SRIZ                   |   |  |  |  |  |
| 틸                      | Executed this day of  |  |  |  |  |
| Q<br>S                 | OWNER Signatures AGENT  |  |  |  |  |
| GEN                    | OWNER AGENT   |  |  |  |  |
| 4                      |   |  |  |  |  |
|                        | Signature of Owner Signature of Agent   |  |  |  |  |
|                        | Owner Mailing Address  Agent Mailing Address  |  |  |  |  |
|                        | Agent maining Address   |  |  |  |  |
|                        |   |  |  |  |  |
|                        | Owner Phone Number Agent Phone Number   |  |  |  |  |
|                        |   |  |  |  |  |
|                        | Pone 2 of 2   |  |  |  |  |
|                        | Page 2 of 2   |  |  |  |  |

